



# SAN FRANCISCO PLANNING DEPARTMENT

**MEMO**

## Disclaimer for Review of Plans

The San Francisco Planning Code requires that the plans of certain proposed projects be provided to members of the public prior to the City's approval action on the project. Accordingly, any images of plans featured on this website are provided for the primary purpose of facilitating public input prior to the City's action. The City and County of San Francisco does not own the copyright to these images. Please be aware that the unauthorized reproduction, distribution, or alteration of these images may result in a violation of Federal Copyright Law (17 U.S.C.A. Sections 101 et seq.) and that any party who seeks to reproduce or alter these images does so at his or her own risk.

Additionally, plans provided on this website are limited to site plans, elevations and/or section details (floor plans and structural details may not be included). These are DRAFT PLANS being provided for public review PRIOR to the City's approval action on the project. Final plans may differ from those that are currently available for review.

1650 Mission St.  
Suite 400  
San Francisco,  
CA 94103-2479

Reception:  
**415.558.6378**

Fax:  
**415.558.6409**

Planning  
Information:  
**415.558.6377**



**SAN FRANCISCO  
PLANNING DEPARTMENT**

1650 Mission Street, Suite 400 • San Francisco, CA 94103 • Fax (415) 558-6409

# NOTICE OF PUBLIC HEARING

Hearing Date: **Wednesday, July 28, 2010**  
 Time: **Beginning at 9:30 AM**  
 Location: **City Hall, 1 Dr. Carlton B. Goodlett Place, Room 408**  
 Case Type: **Variance (Rear Yard)**  
 Hearing Body: **Zoning Administrator**

PROPERTY INFORMATION	APPLICATION INFORMATION
Project Address: <b>472-474 Connecticut St.</b>	Case No.: <b>2008.0689V</b>
Cross Street(s): <b>19<sup>th</sup> and 20<sup>th</sup></b>	Building Permit: <b>N/A</b>
Block /Lot No.: <b>4068/008</b>	Applicant/Agent: <b>Ashton Richards</b>
Zoning District(s): <b>RH-2 / 40-X</b>	Telephone: <b>(415) 378-6252</b>
Area Plan: <b>Showplace/Potrero Hill</b>	E-Mail: <b>ashton_rchrds@yahoo.com</b>

## PROJECT DESCRIPTION

The proposal is to construct a horizontal rear addition at the second story in the area of an existing deck and construct a two-story deck with spiral stair at the rear of the two-family dwelling. The addition and deck would be within the required rear yard. The addition would not extend beyond the existing rear wall while the spiral stair would extend an additional 5.5 feet. The new deck will be setback 3.5 feet from the north side property line.

**PER SECTION 134 OF THE PLANNING CODE** the subject property is required to maintain a rear yard of approximately 43 feet. The building is non-conforming as it extends approximately 9 feet into the required rear yard resulting in a rear yard of 34.5 feet. The new addition, deck and spiral stair would encroach approximately 14 feet into the required rear yard and result in a rear yard of 29 feet; therefore, the project requires a variance from the rear yard requirement (Section 134) of the Planning Code.

## ADDITIONAL INFORMATION

**FOR MORE INFORMATION, PLEASE CONTACT PLANNING DEPARTMENT STAFF:**

Planner: **Pilar LaValley** Telephone: **(415) 575-9084** E-Mail: [pilar.lavalley@sfgov.org](mailto:pilar.lavalley@sfgov.org)

**ARCHITECTURAL PLANS:** The site plan and elevations of the proposed project are available on the Planning Department's website at: <http://sf-planning.org/ftp/files/notice/2008.0689V.pdf>

中文詢問請電 : **558.6378**

Para información en Español llamar al: **558.6378**

# GENERAL INFORMATION ABOUT PROCEDURES

## VARIANCE HEARING INFORMATION

Under Planning Code Section 306.3, you, as a property owner or resident within 300 feet of this proposed project or interested party on record with the Planning Department, are being notified of this Variance Hearing. **You are not obligated to take any action. For more information regarding the proposed work, or to express concerns about the project, please contact the Applicant/Agent or Planner listed on this notice as soon as possible.** Additionally, you may wish to discuss the project with your neighbors and neighborhood association or improvement club, as they may already be aware of the project.

Persons who are unable to attend the public hearing may submit written comments regarding this application to the Zoning Administrator, Planning Department, 1650 Mission Street, Suite 400, San Francisco, CA 94103, by 5:00pm the day prior to the hearing. These comments will be made a part of the official public record, and will be brought to the attention of the person or persons conducting the public meeting or hearing.

## BUILDING PERMIT APPLICATION INFORMATION

Under Planning Code Section 311/312, the Building Permit Application for this proposal is also subject to a 30-day notification to occupants and owners within 150-feet of the subject property. **The mailing of such notification will be performed separately.**

## BOARD OF APPEALS

An appeal of the approval (or denial) of a **variance application** by the Zoning Administrator may be made to the **Board of Appeals within 10 days** after the **Variance Decision Letter** is issued by the Zoning Administrator.



An appeal of the approval (or denial) of a **building permit application** by the Planning Department may be made to the **Board of Appeals within 15 days** after the **building permit** is issued (or denied) by the Director of the Department of Building Inspection.

Appeals must be submitted in person at the **Board's office at 1650 Mission Street, 3rd Floor, Room 304**. For further information about appeals to the Board of Appeals, including current fees, **contact the Board of Appeals at (415) 575-6880**.

## ABOUT THIS NOTICE

The Planning Department is currently reviewing its processes and procedures for public notification as part of the Universal Planning Notification (UPN) Project. The format of this Public Hearing notice was developed through the UPN Project and is currently being utilized in a limited trial-run for notification of Variance Hearings.


If you have any comments or questions related to the UPN Project or the format of this notice, please visit our website at <http://upn.sfplanning.org> for more information.

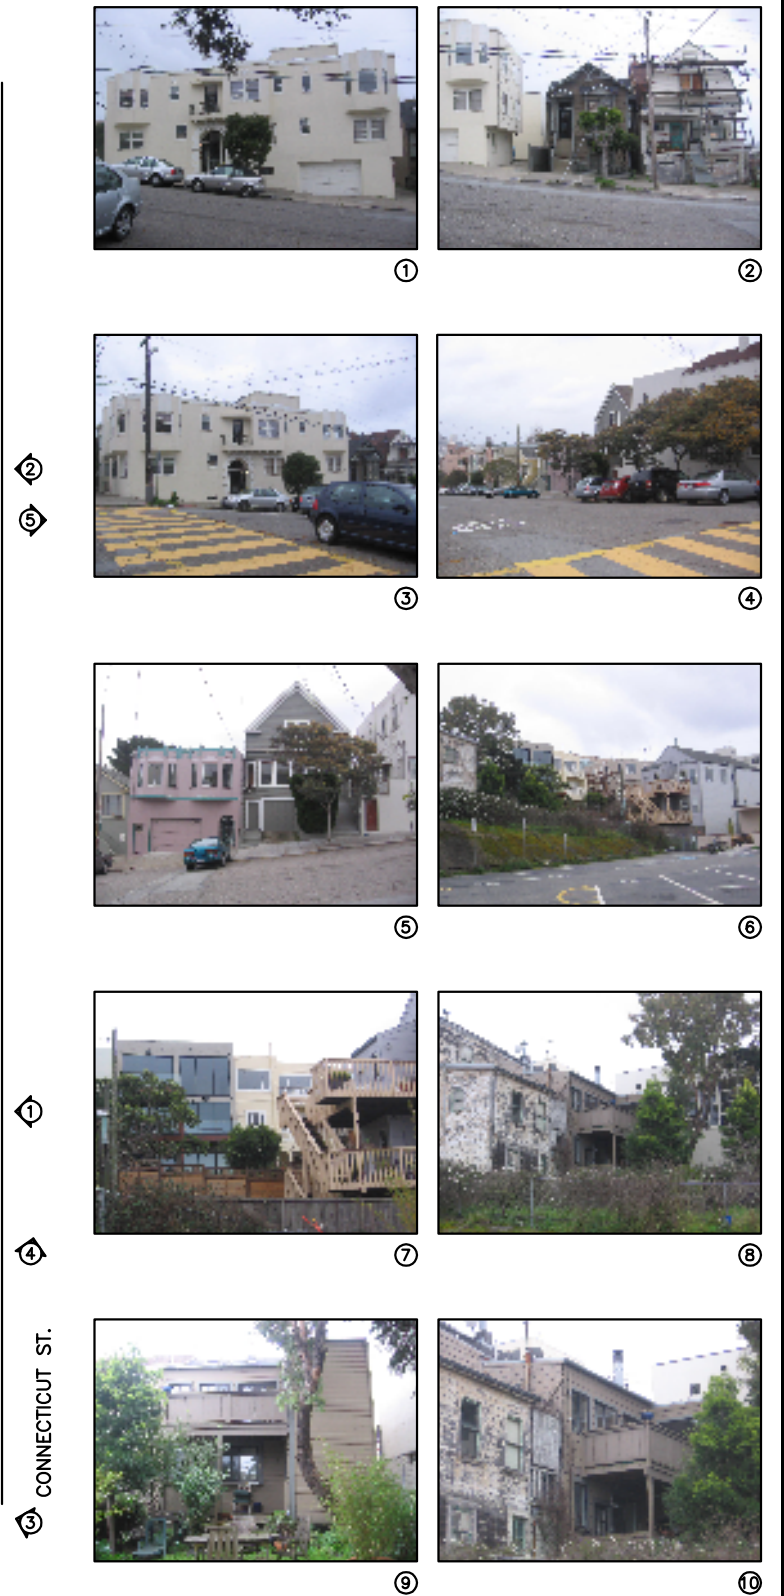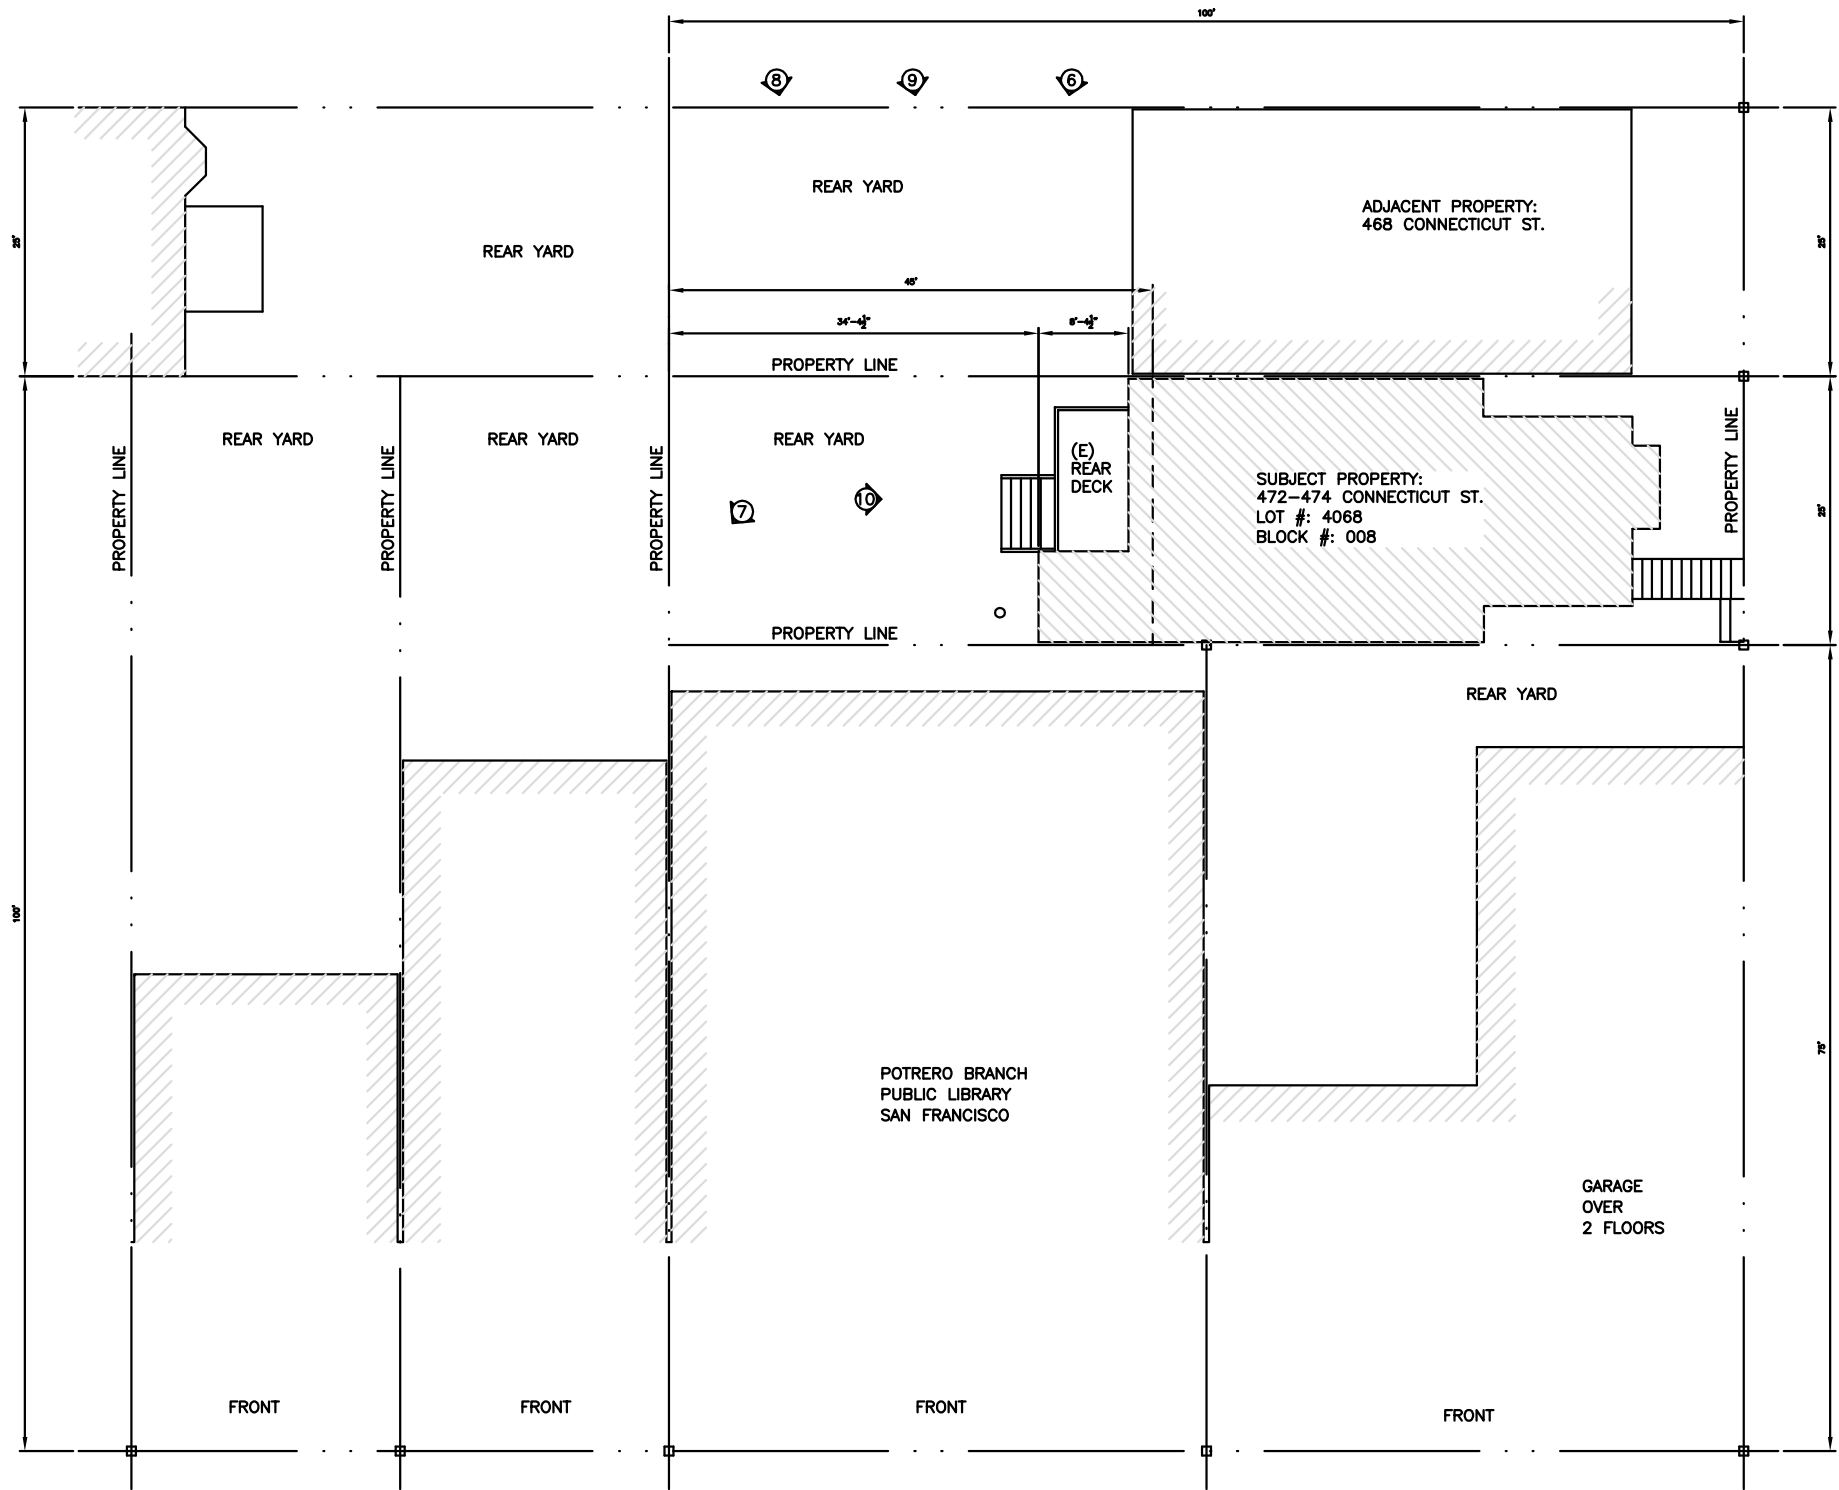

4 EXISTING SITE PLAN  
SCALE : 1/8" = 1' - 0"




REVISED	BY
ARCHITECT: ASHTON RICHARDS 1607B MCALLISTER ST. SAN FRANCISCO CA 94115 (415) 378 6252	
PROJECT: HOUSE REMODEL 472-474 CONNECTICUT ST. SAN FRANCISCO CA 94117	
OWNER: MR. JERRY GUAY 472-474 CONNECTICUT ST. SAN FRANCISCO CA 94107 (408) 398-2524	
DATE: JUNE 22/2010	
SCALE: AS SHOWN	
DRAWING: AR	
JOB	
SHEET	
OF A2 SHEET	

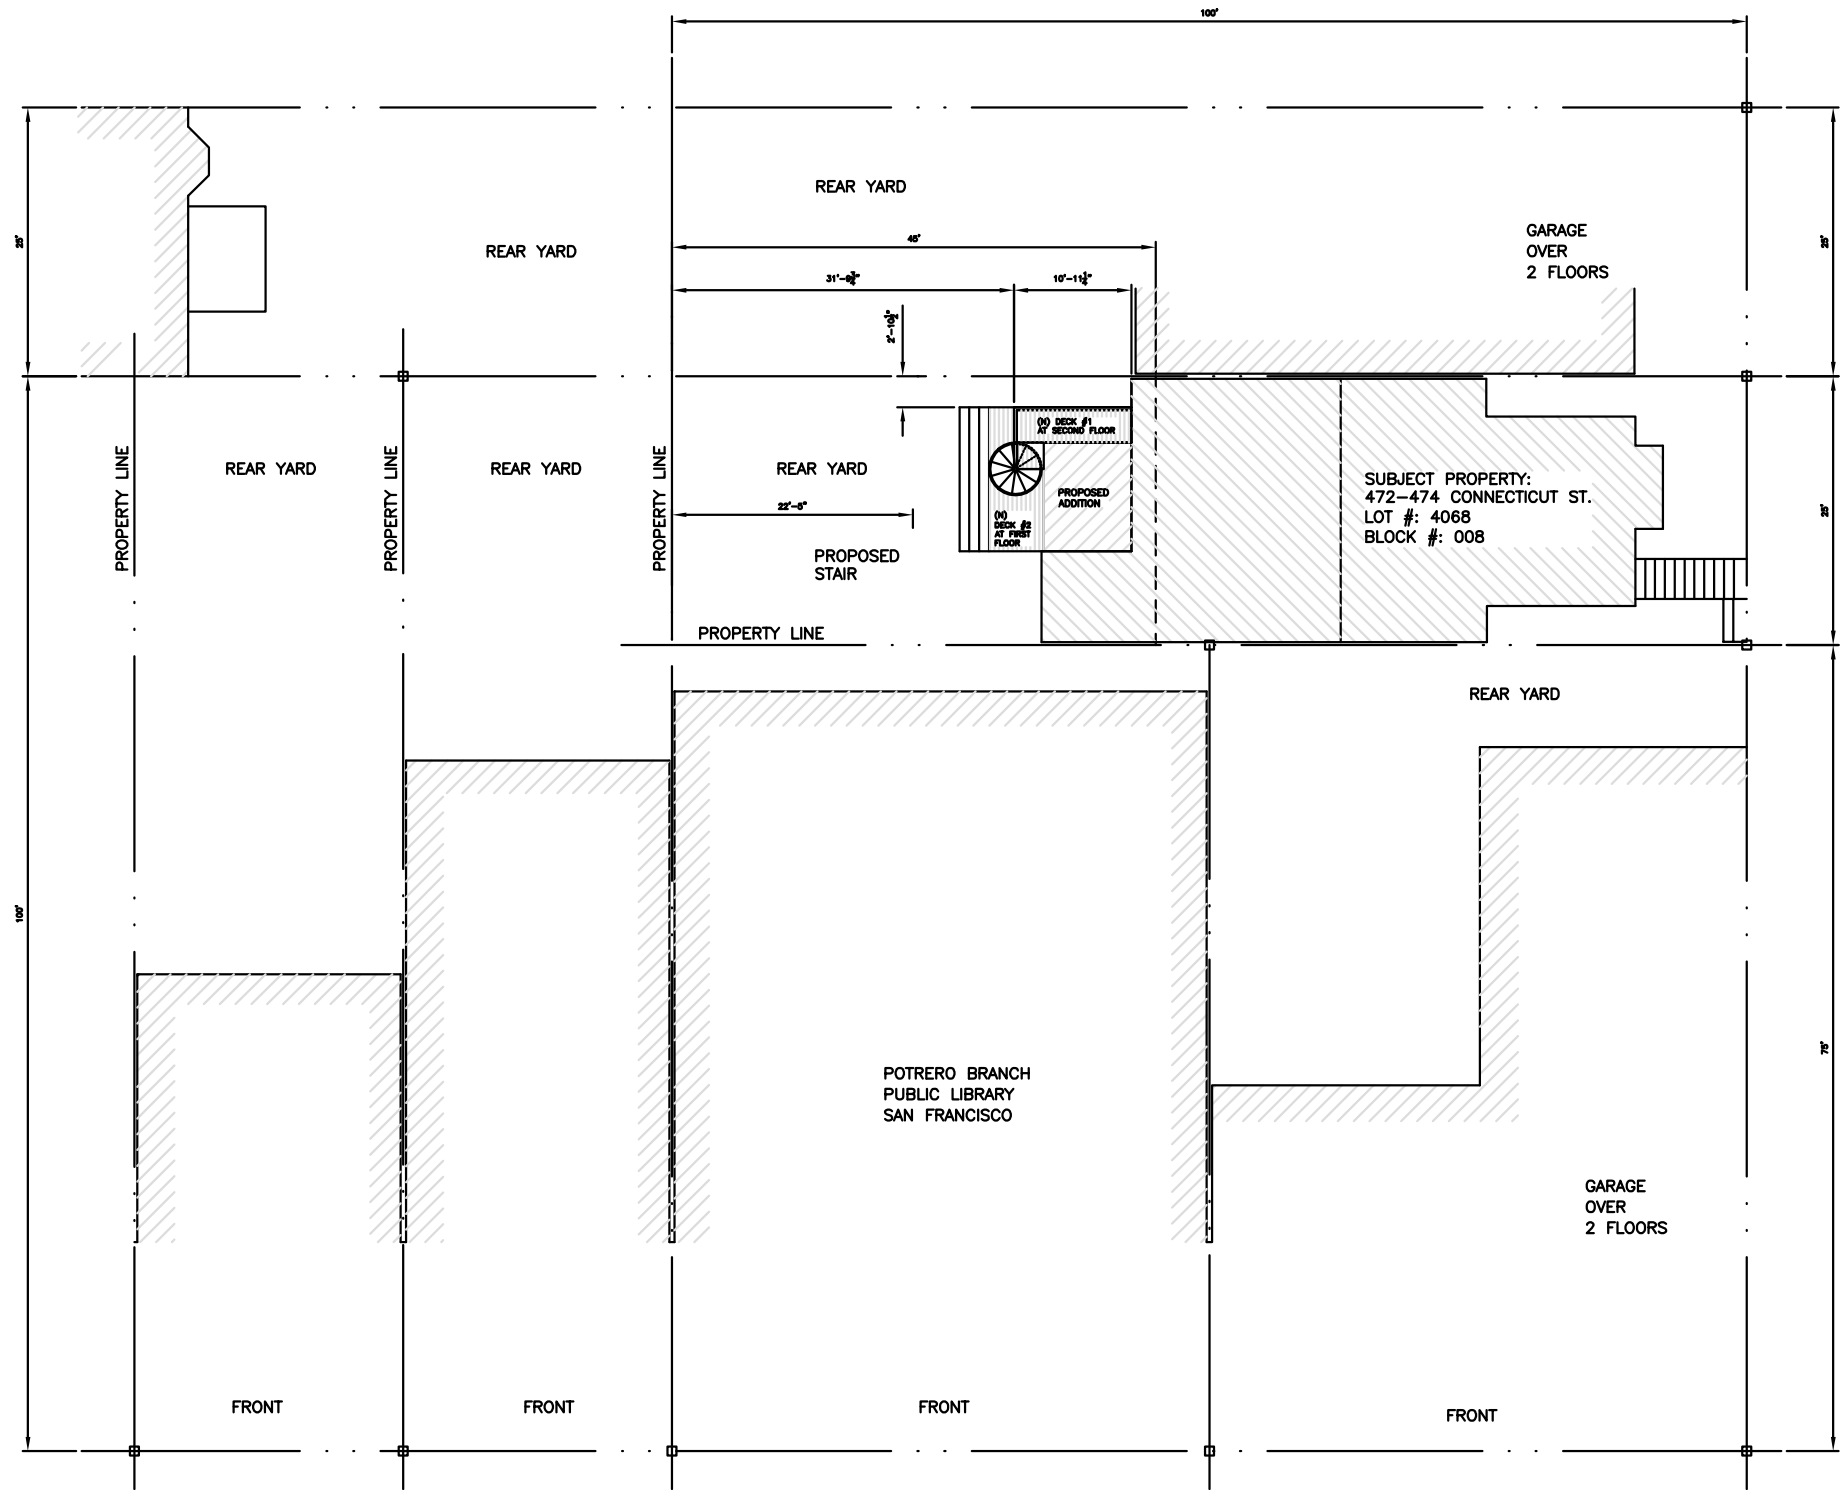


4 PLOT PLAN  
SCALE : 1/8" = 1' - 0"



REVISED	BY
<p>OWNER: MR. JERRY GUAY 472-474 CONNECTICUT ST. SAN FRANCISCO CA 94107 (408) 398-2524</p>	
<p>PROJECT: HOUSE REMODEL 472-474 CONNECTICUT ST. SAN FRANCISCO CA 94117</p>	
<p>ARCHITECT: ASHTON RICHARDS 43 BARCELONA ST SAN FRANCISCO CA 94117 (415) 378 6252</p>	
DATE:	3/3/2007
SCALE:	AS SHOWN
DRAWING:	AR
JOB:	
SHEET:	A3
OF SHEET:	

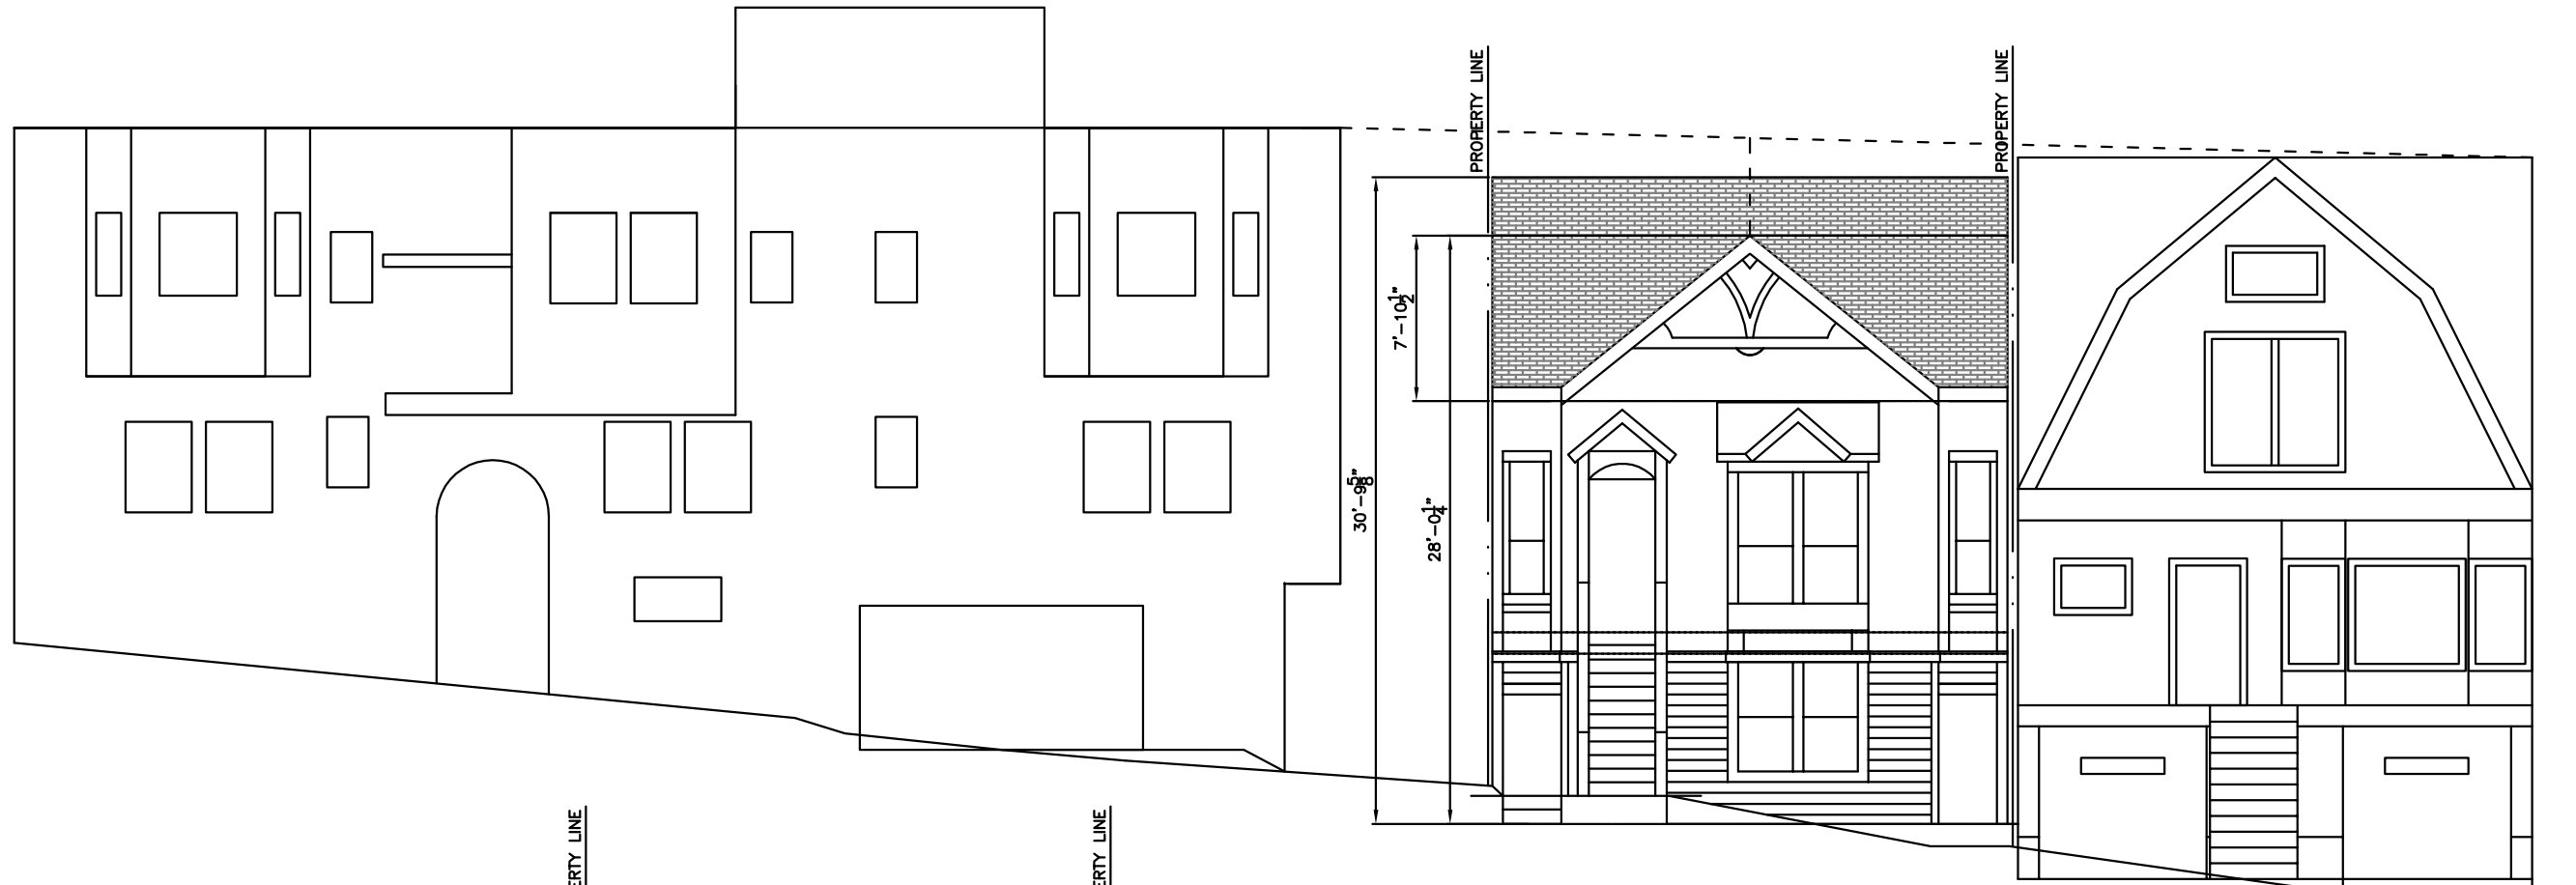


① PROPOSED WEST ELEVATION  
SCALE :1/4"=1'-0"

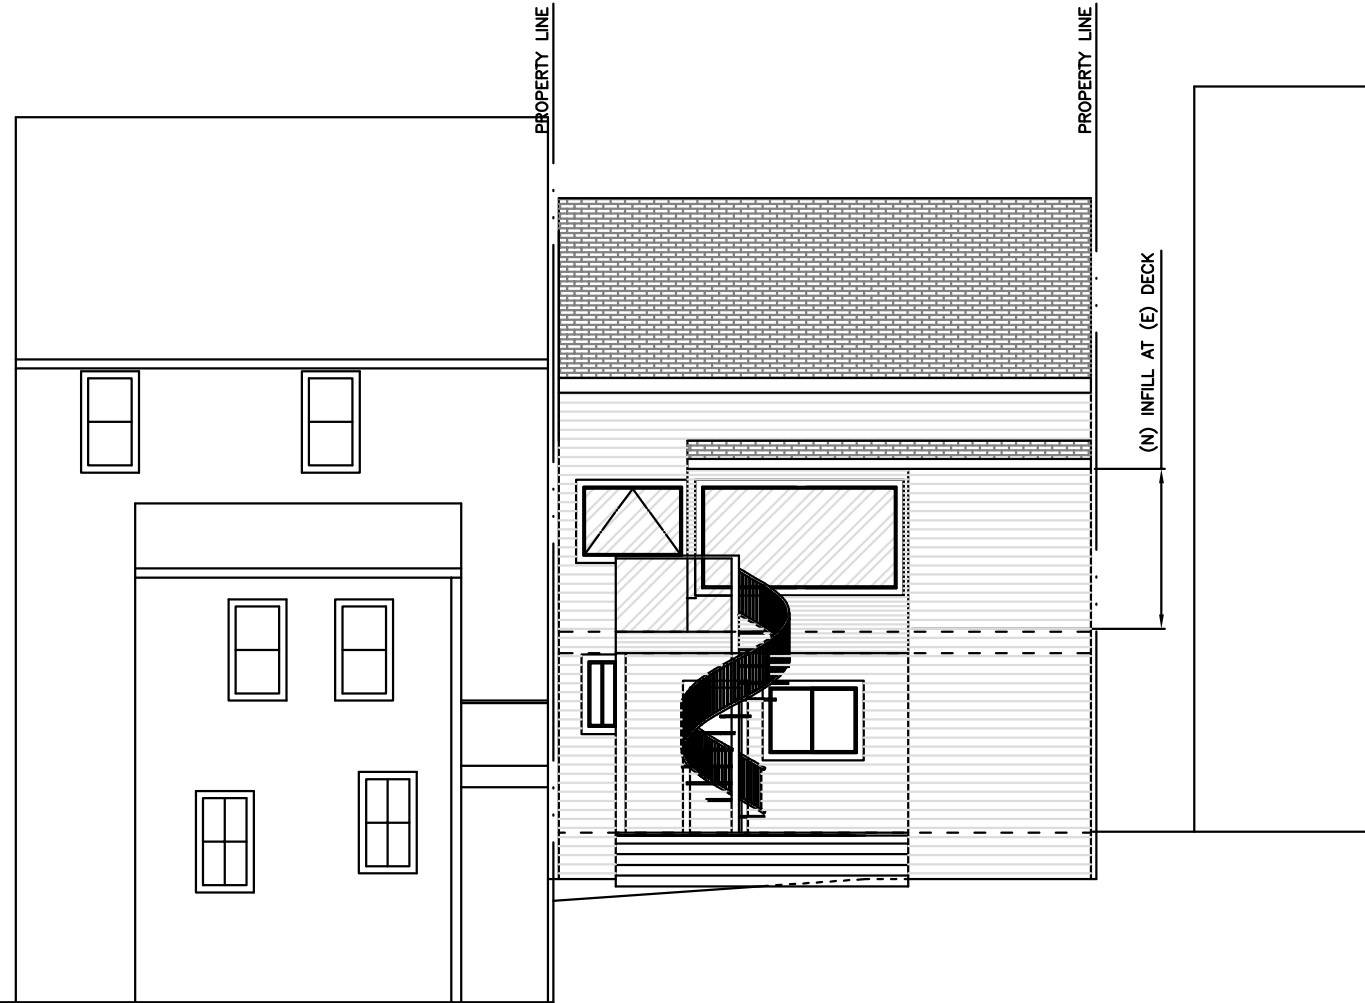


② PROPOSED EAST ELEVATION  
SCALE :1/4"=1'-0"

REVISED	BY
<p>OWNER: MR. JERRY GUAY 472-474 CONNECTICUT ST. SAN FRANCISCO CA 94107 (408) 398-2524</p>	
<p>PROJECT: HOUSE REMODEL 472-474 CONNECTICUT ST. SAN FRANCISCO CA 94107</p>	
<p>ARCHITECT: ASHTON RICHARDS 1607B MCALLISTER ST. SAN FRANCISCO CA 94115 (415) 378 6252</p>	
<p>DATE: JUNE 22/2010</p>	
<p>SCALE: AS SHOWN</p>	
<p>DRAWN: AR</p>	
<p>JOB</p>	
<p>SHEET</p>	
<p>OF SHEET</p>	
<p>A6</p>	

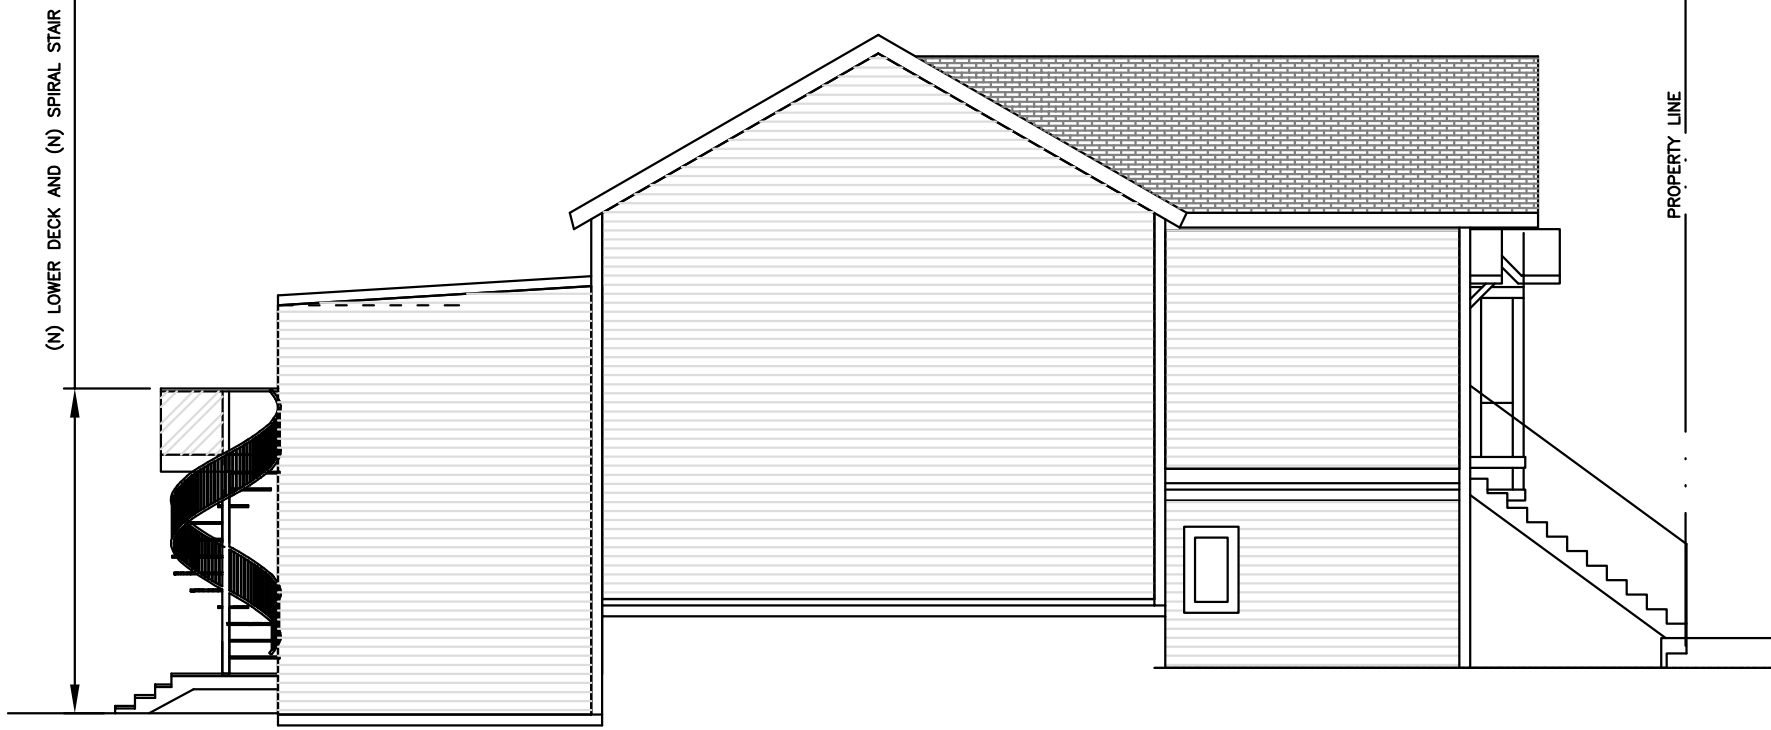

① PROPOSED SOUTH ELEVATION  
SCALE : 1/4" = 1'-0"

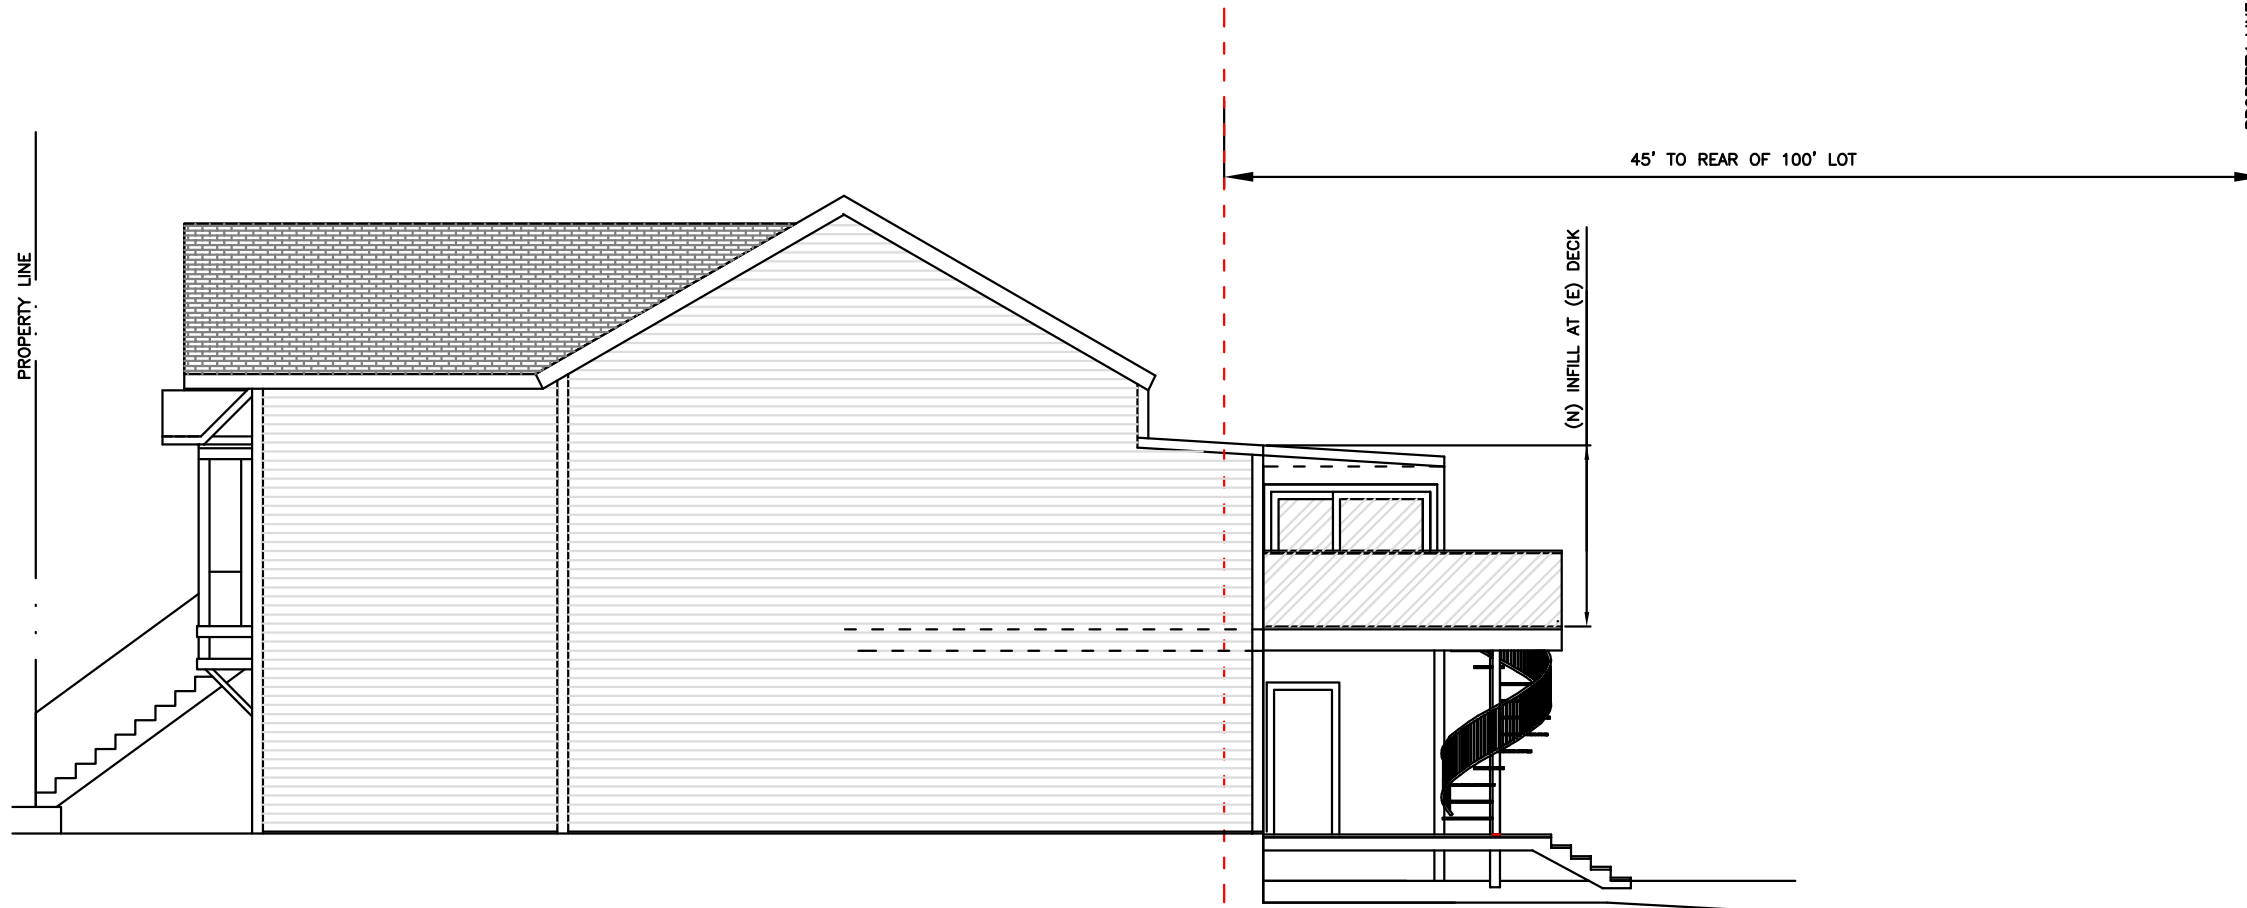

② PROPOSED NORTH ELEVATION  
SCALE : 1/4" = 1'-0"

REVISED	BY
<p>ARCHITECT: ASHTON RICHARDS 1607B MCALLISTER ST. SAN FRANCISCO CA 94115 (415) 378 6252</p>	
<p>PROJECT: HOUSE REMODEL 472-474 CONNECTICUT ST. SAN FRANCISCO CA 94107</p>	
<p>OWNER: MR. JERRY GUAY 472-474 CONNECTICUT ST. SAN FRANCISCO CA 94107 (408) 398-2524</p>	
<p>DATE: JUNE 22/2010</p>	
<p>SCALE: AS SHOWN</p>	
<p>DRAWN: AR</p>	
<p>JOB</p>	
<p>SHEET</p>	
<p>OF SHEET</p>	
<p style="text-align: center;">A7</p>	