

**PROJECT INFO**

BLOCK AND LOT- 6616-046  
 ZONING- RH-2  
 CURRENT USE- R3, SINGLE FAMILY REISDENCE, 1762 SF  
 PROPOSED USE- SAME, 1842 SF  
 TYPE OF CONSTRUCTION- VB  
 SCOPE OF WORK-  
 -REMODEL KITCHEN  
 -STRUCTURALLY UPGRADE SOFT STORY BELOW KITCHEN  
 -RAISE REAR PORTION OF KITCHEN ROOF TO MATCH MAIN ROOF  
 -ADD 18SF TO SQUARE OFF KITCHEN  
 -ADD CLOSET ON FLOOR 1


**azevedo design**

1477 15th Street  
 San Francisco, Ca 94103  
 415 552 4447  
 ca@christiazevedo.com

**CONTRACTOR**

Ronan O Dea Construction  
 3250 25th Street  
 San Francisco, Ca 94110  
 415 385 4097  
 License # 913792

28TH STREET

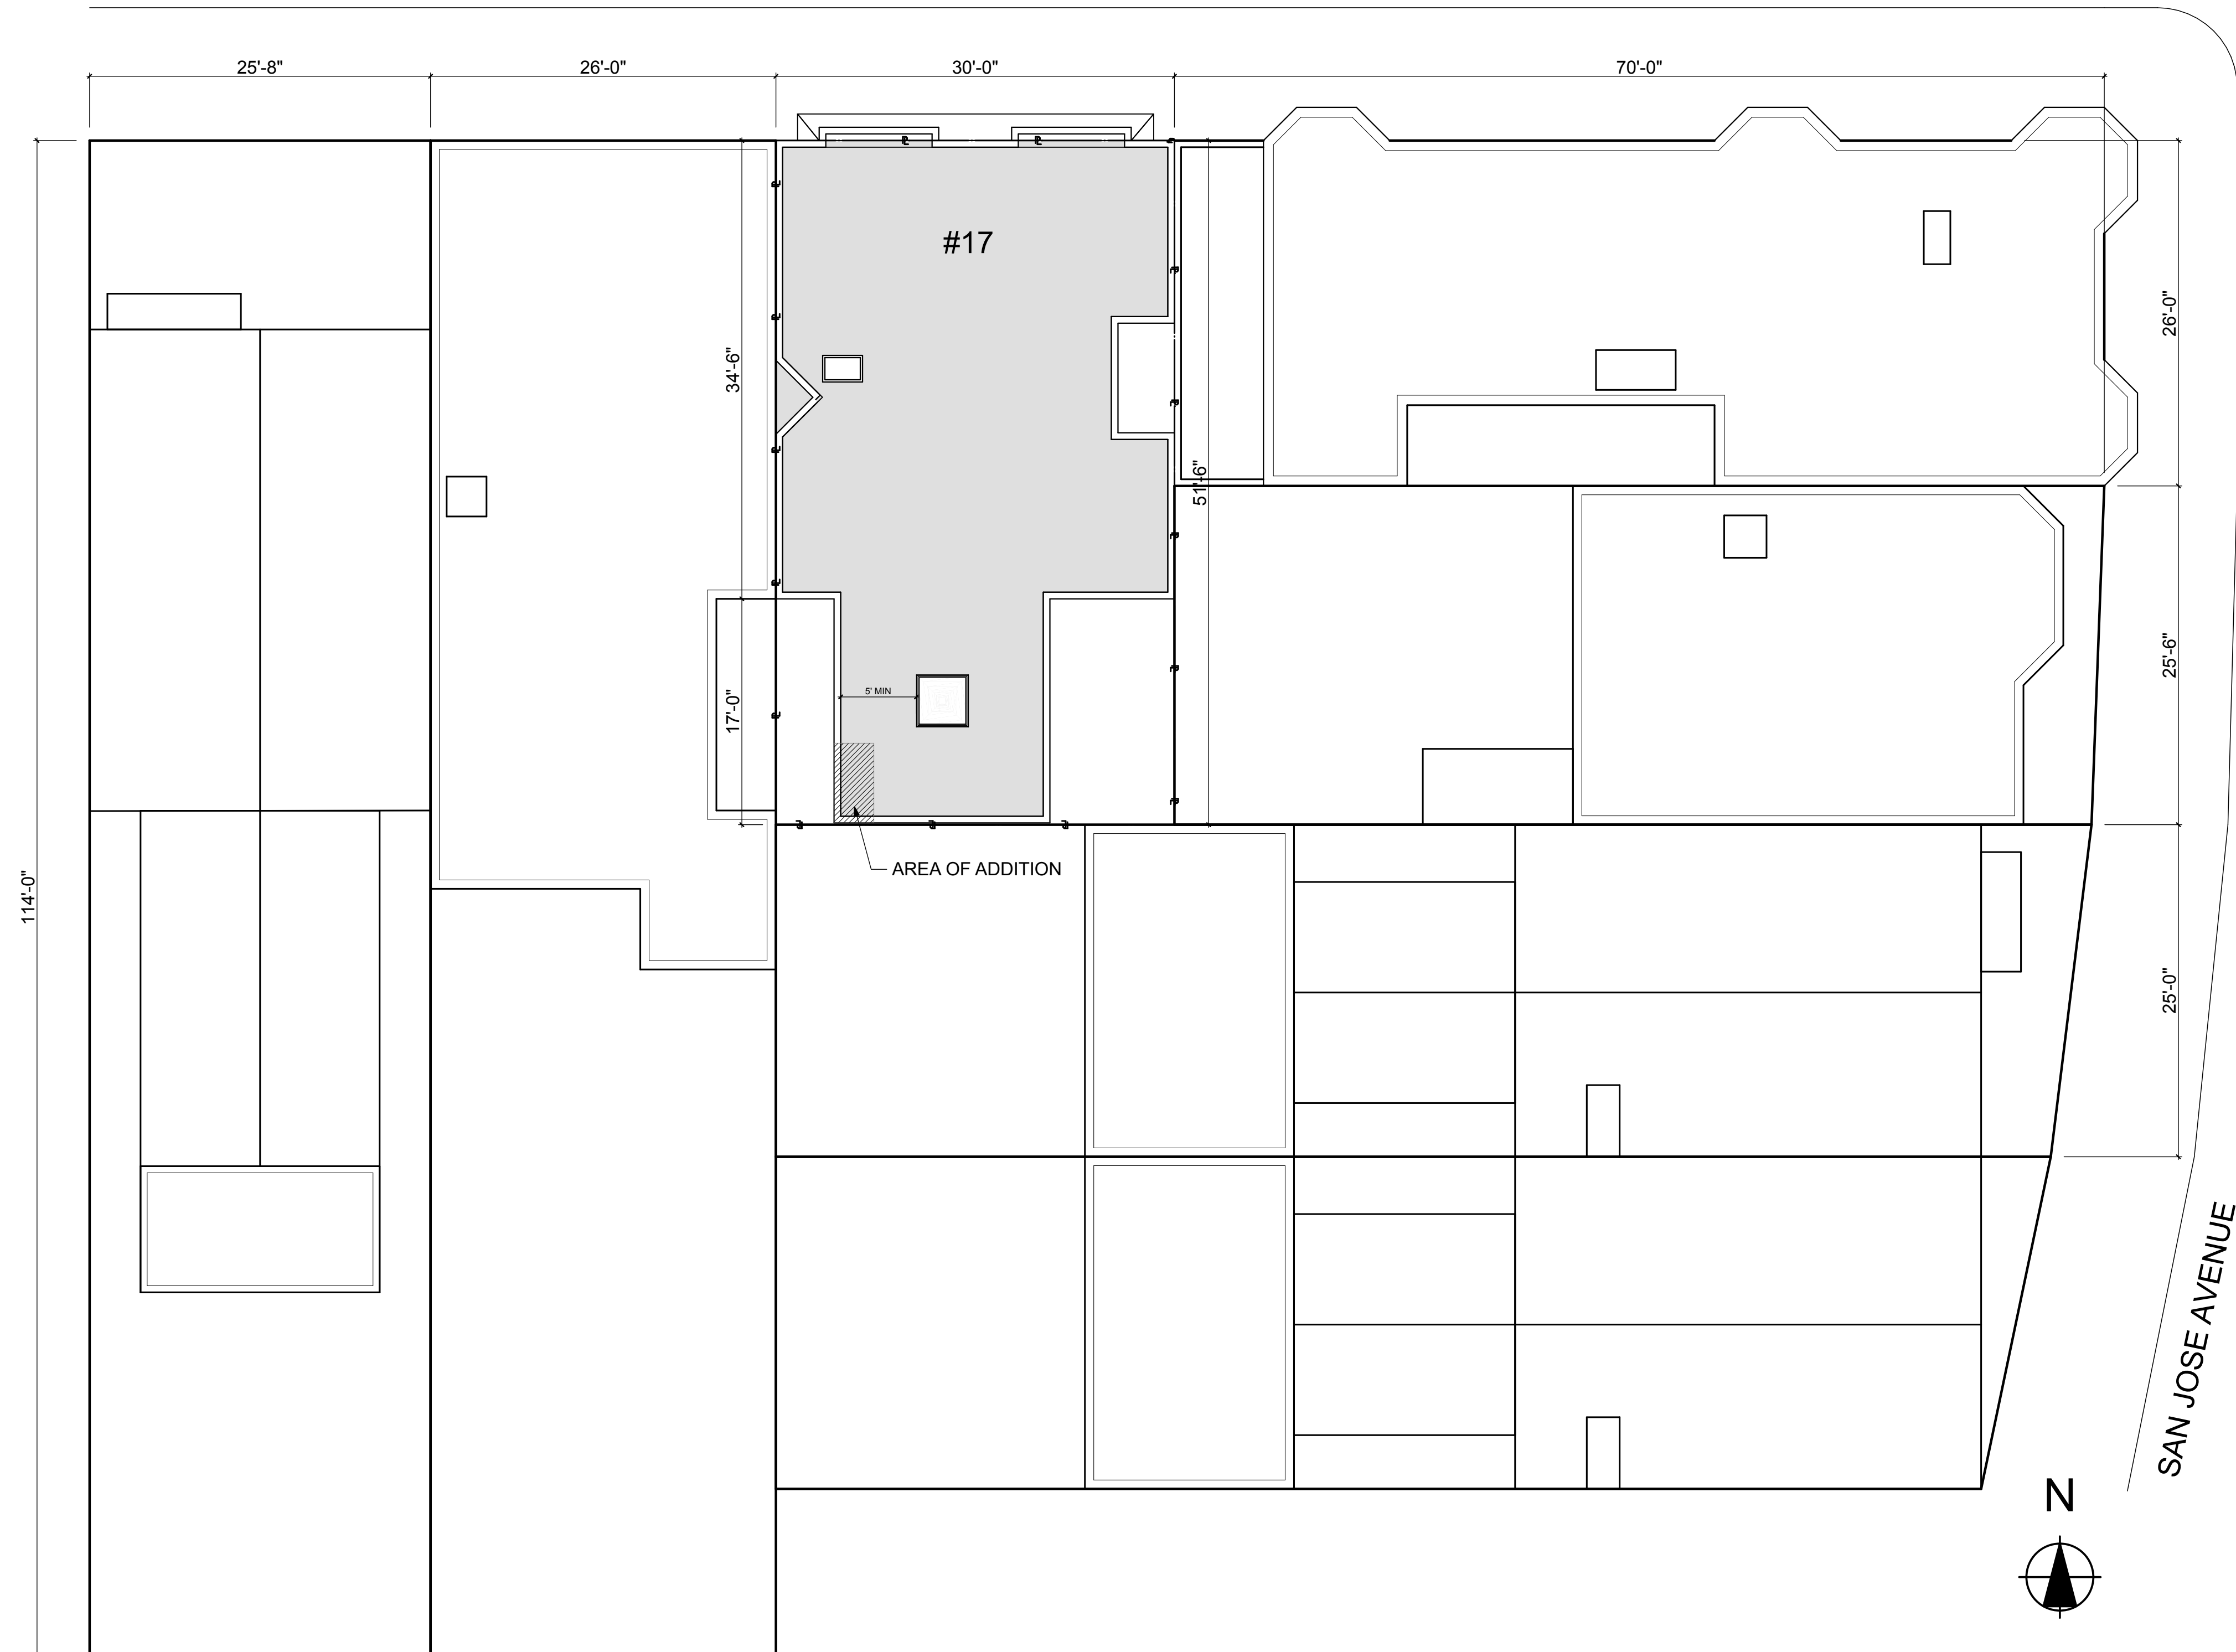

SHEET INDEX	
ID	Name
01.1	PROJECT INFO
02.1	EXISTING PLANS
02.2	NEW PLANS
03.1	EXISTING ELEVATIONS
03.2	NEW ELEVATIONS
04.1	SECTIONS

2 Sheet Index

**Conway/Bye Residence**

17 28th Street  
 San Francisco, Ca 94110



MARK	DATE	DESCRIPTION
1	4/2/2010	VARIANCE

PROJECT NO:  
 MODEL FILE:  
 DRAWN BY:  
 CHK'D BY:  
 COPYRIGHT

SHEET TITLE  
**PROJECT INFO**

1 PLOT PLAN  
 SCALE: 1/8" = 1'-0"

**01.1**  
 SHEET 1 OF 9

azevedo design

1477 15th Street  
San Francisco, Ca 94103  
415 552 4447  
ca@christiazevedo.com

**CONTRACTOR**

Ronan O Dea Construction  
3250 25th Street  
San Francisco, Ca 94110  
415 385 4097  
License # 913792

**Conway/Bye  
Residence**

17 28th Street  
San Francisco, Ca 94110



MARK DATE DESCRIPTION

1 4/2/2010 VARIANCE

PROJECT NO:  
MODEL FILE:  
DRAWN BY:  
CHK'D BY:  
COPYRIGHT

SHEET TITLE

EXISTING PLOT PLAN



01.2

SHEET 2 OF 10

28TH STREET


GUERRERO STREET

SAN JOSE AVENUE

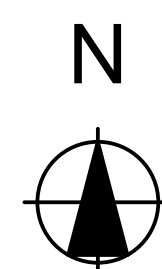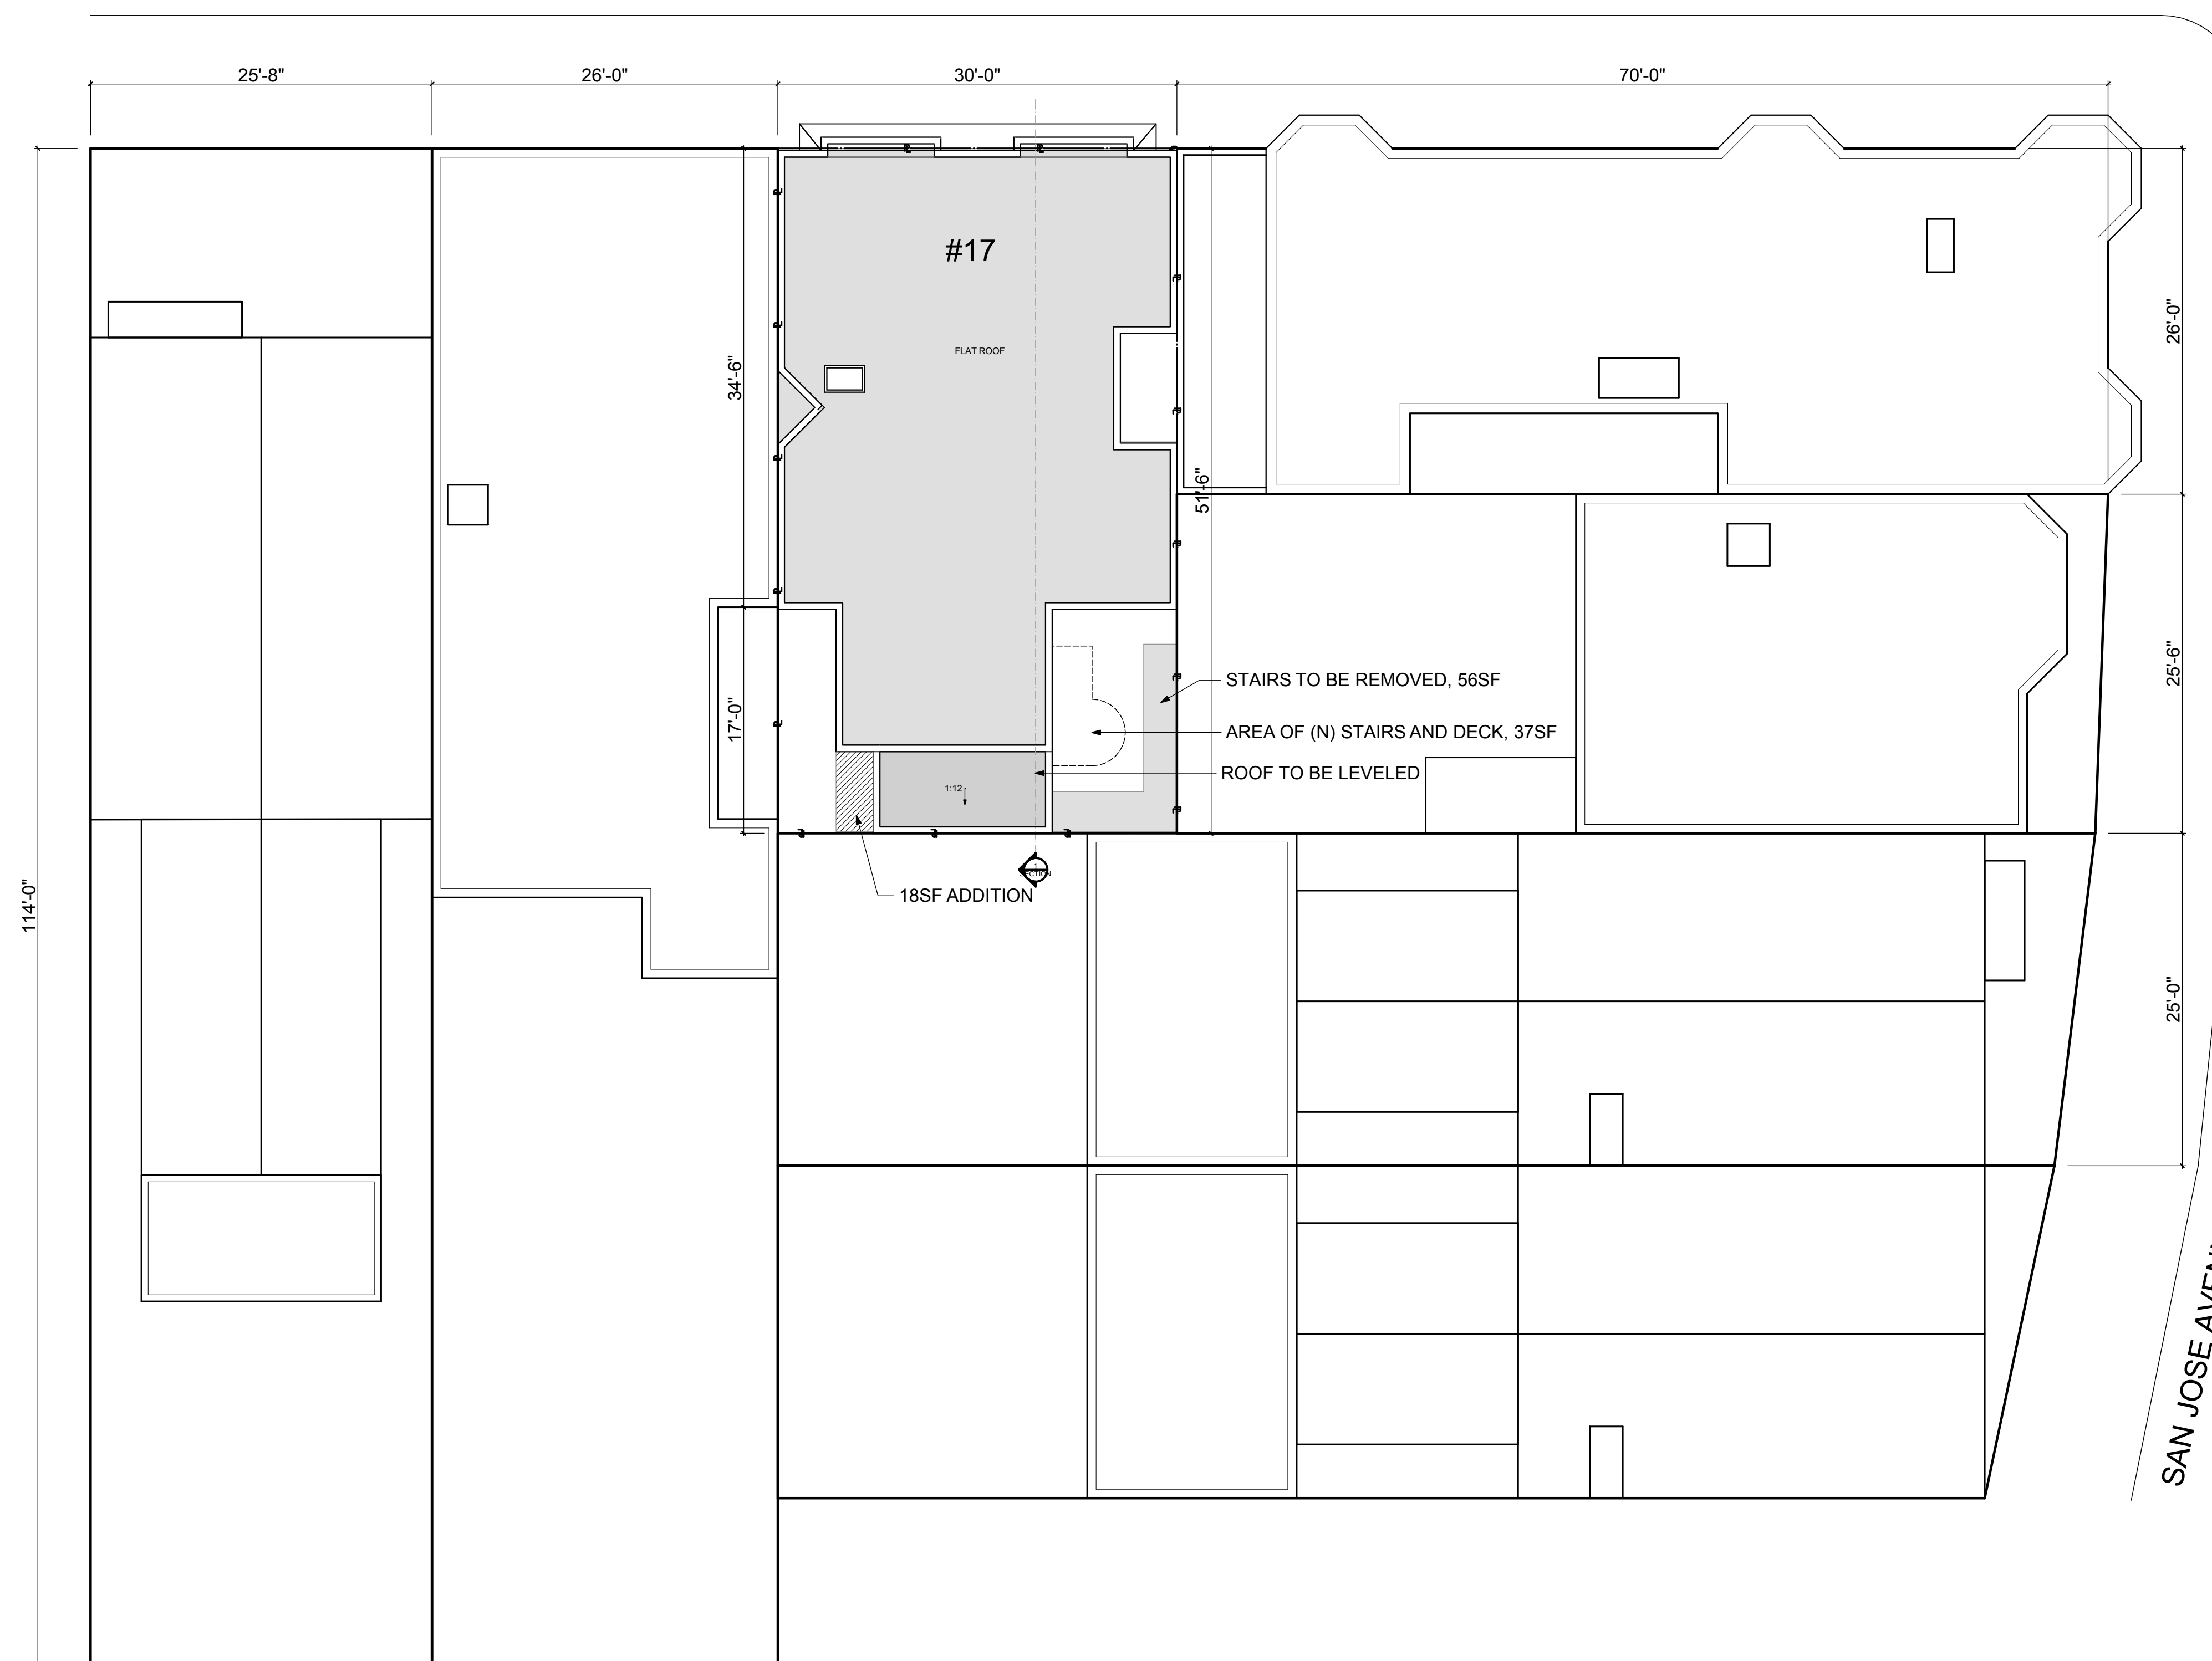

1 EXISTING PLOT PLAN

SCALE: 1/8" = 1'-0"

 



**azevedo design**


1477 15th Street  
 San Francisco, Ca 94103  
 415 552 4447  
 ca@christiazevedo.com

**CONTRACTOR**

Ronan O Dea Construction  
 3250 25th Street  
 San Francisco, Ca 94110  
 415 385 4097  
 License # 913792

**Conway/Bye  
 Residence**

17 28th Street  
 San Francisco, Ca 94110

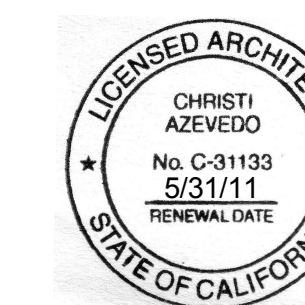

MARK	DATE	DESCRIPTION
1	4/2/2010	VARIANCE

PROJECT NO:  
 MODEL FILE:  
 DRAWN BY:  
 CHK'D BY:  
 COPYRIGHT

SHEET TITLE


EXISTING PLANS

**02.1**


SHEET 2 OF 9

**NOTES**


-SHADING DENOTES AREAS TO BE ALTERED

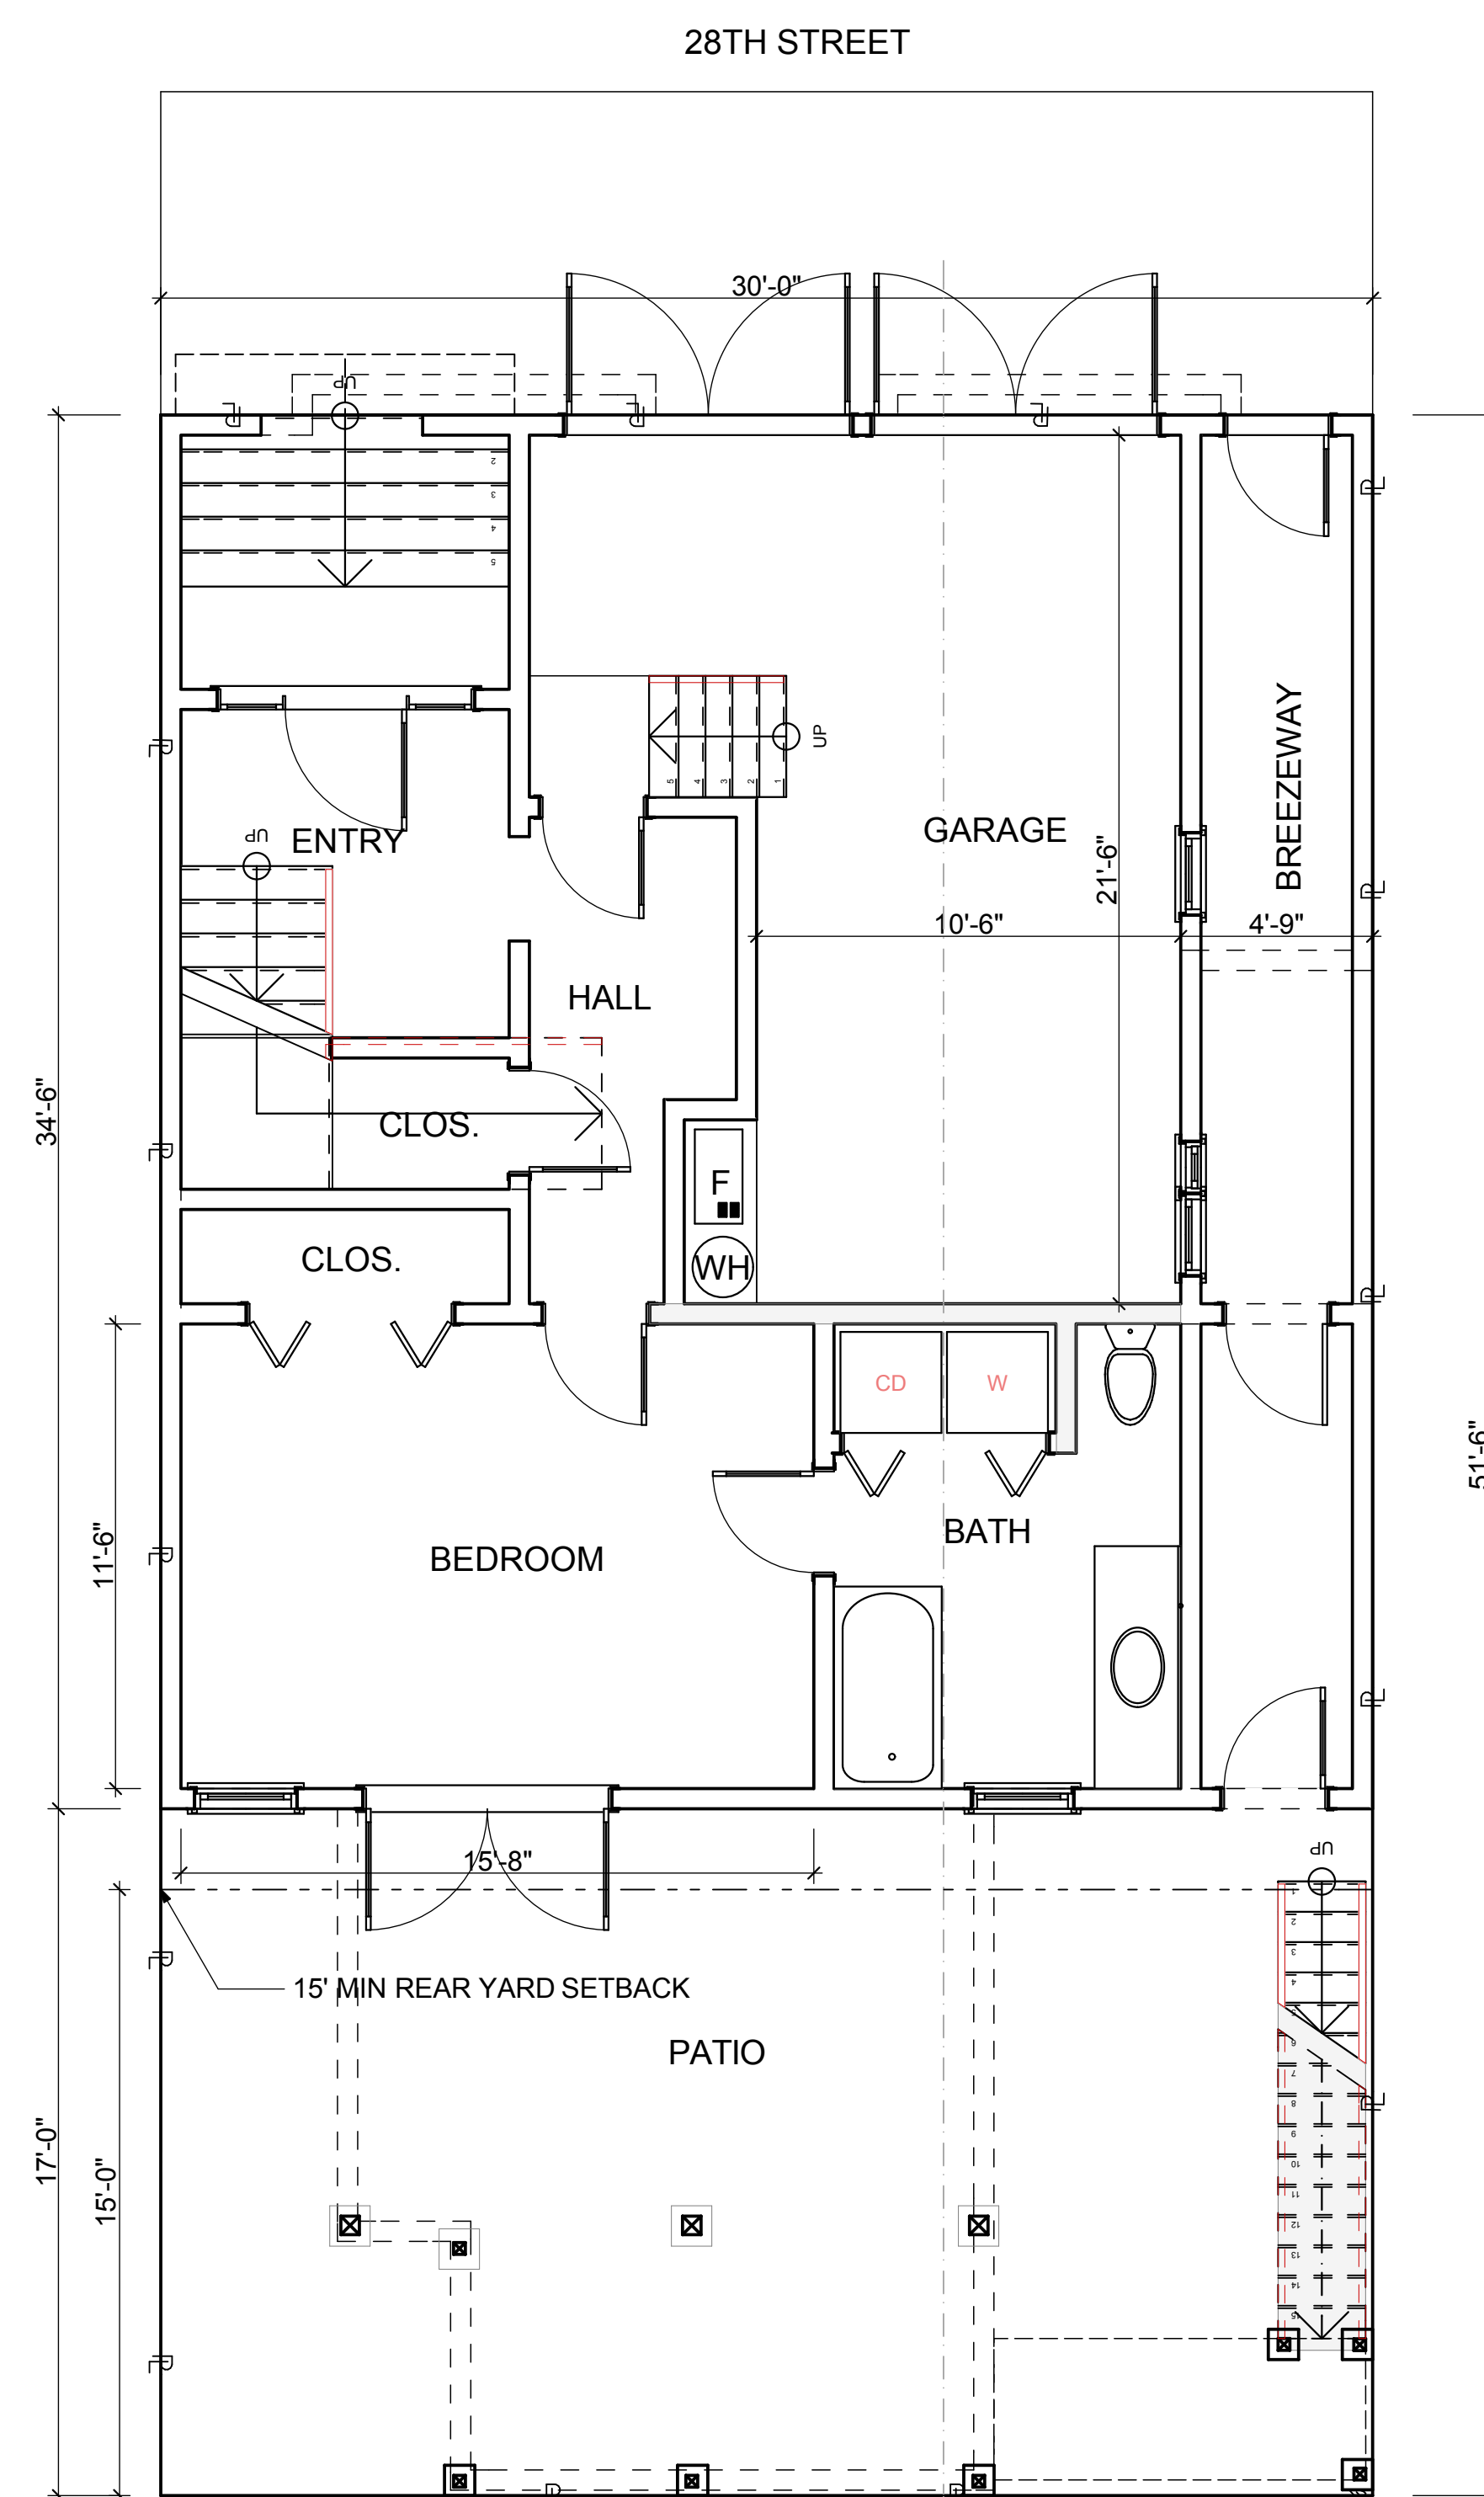


**1 FLOOR 1**  
 SCALE: 1/4" = 1'-0"

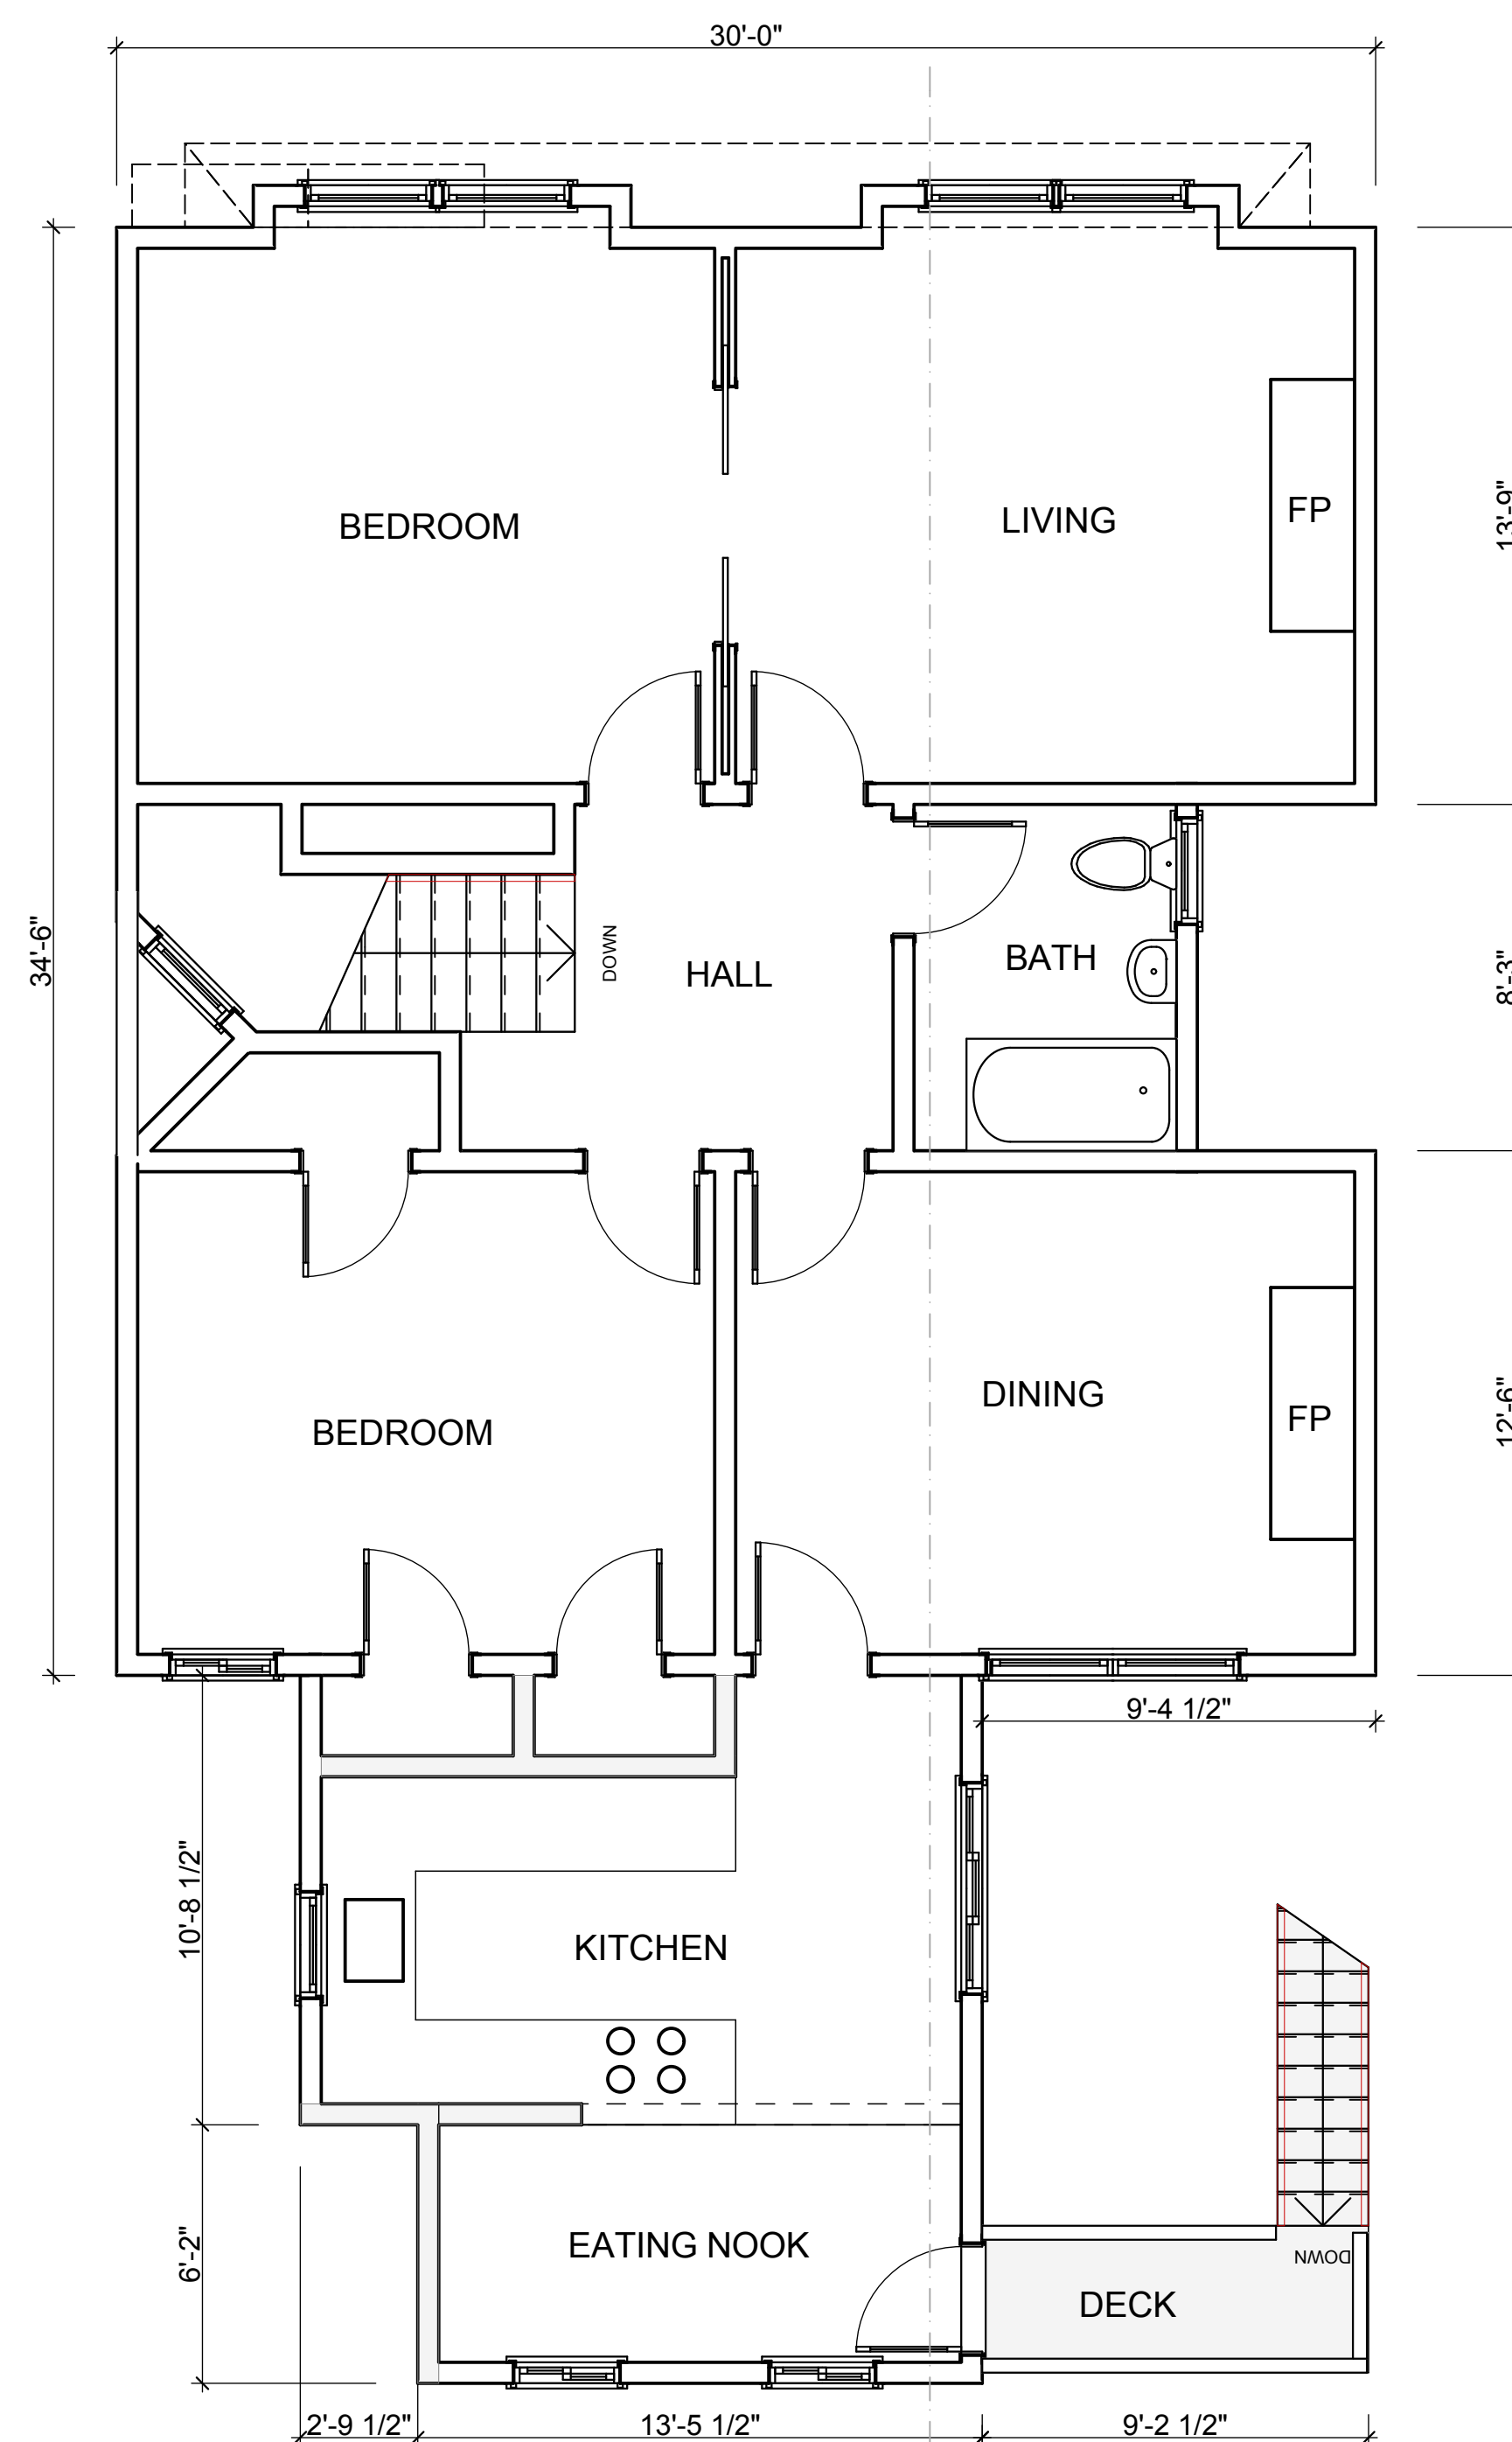

**2 FLOOR 2**  
 SCALE: 1/4" = 1'-0"

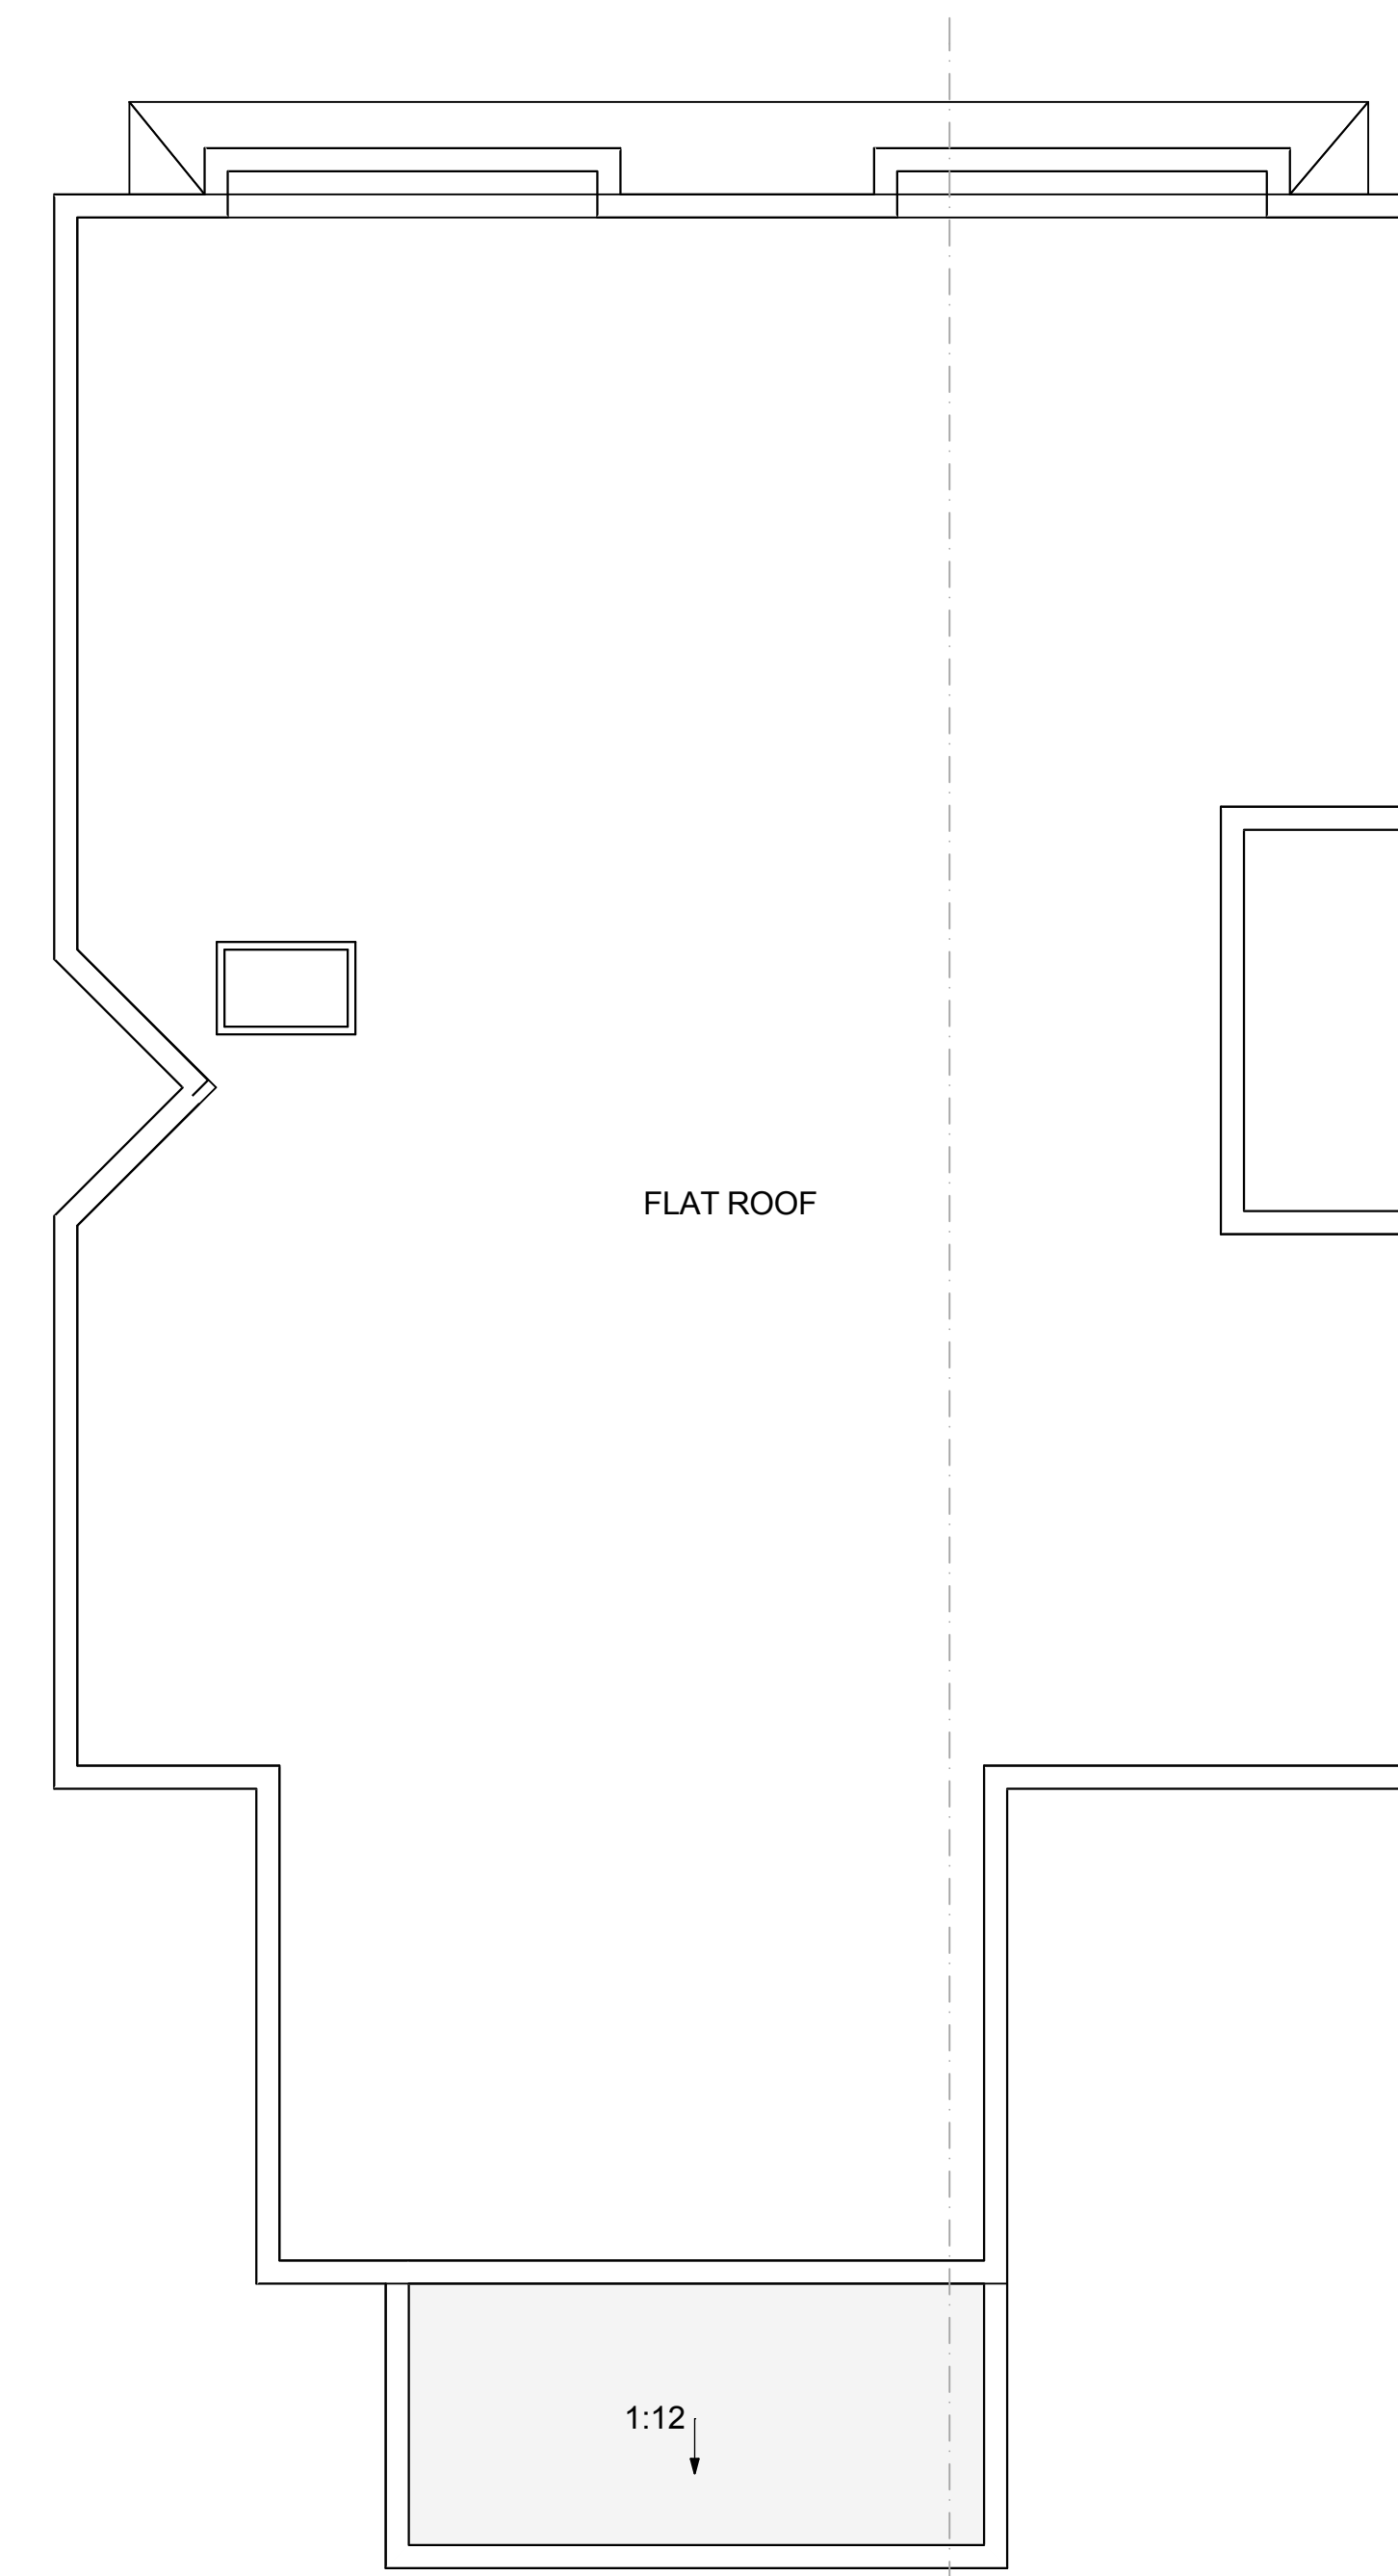

**3 ROOF**  
 SCALE: 1/4" = 1'-0"

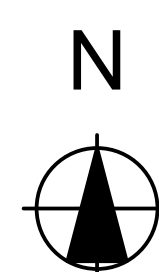

**CONTRACTOR**  
Ronan O Dea Construction  
3250 25th Street  
San Francisco, Ca 94110  
415 385 4097  
License # 913792


**Conway/Bye Residence**

17 28th Street  
San Francisco, Ca 94110



**NOTES**


-HATCH DENOTES NEW CONSTRUCTION

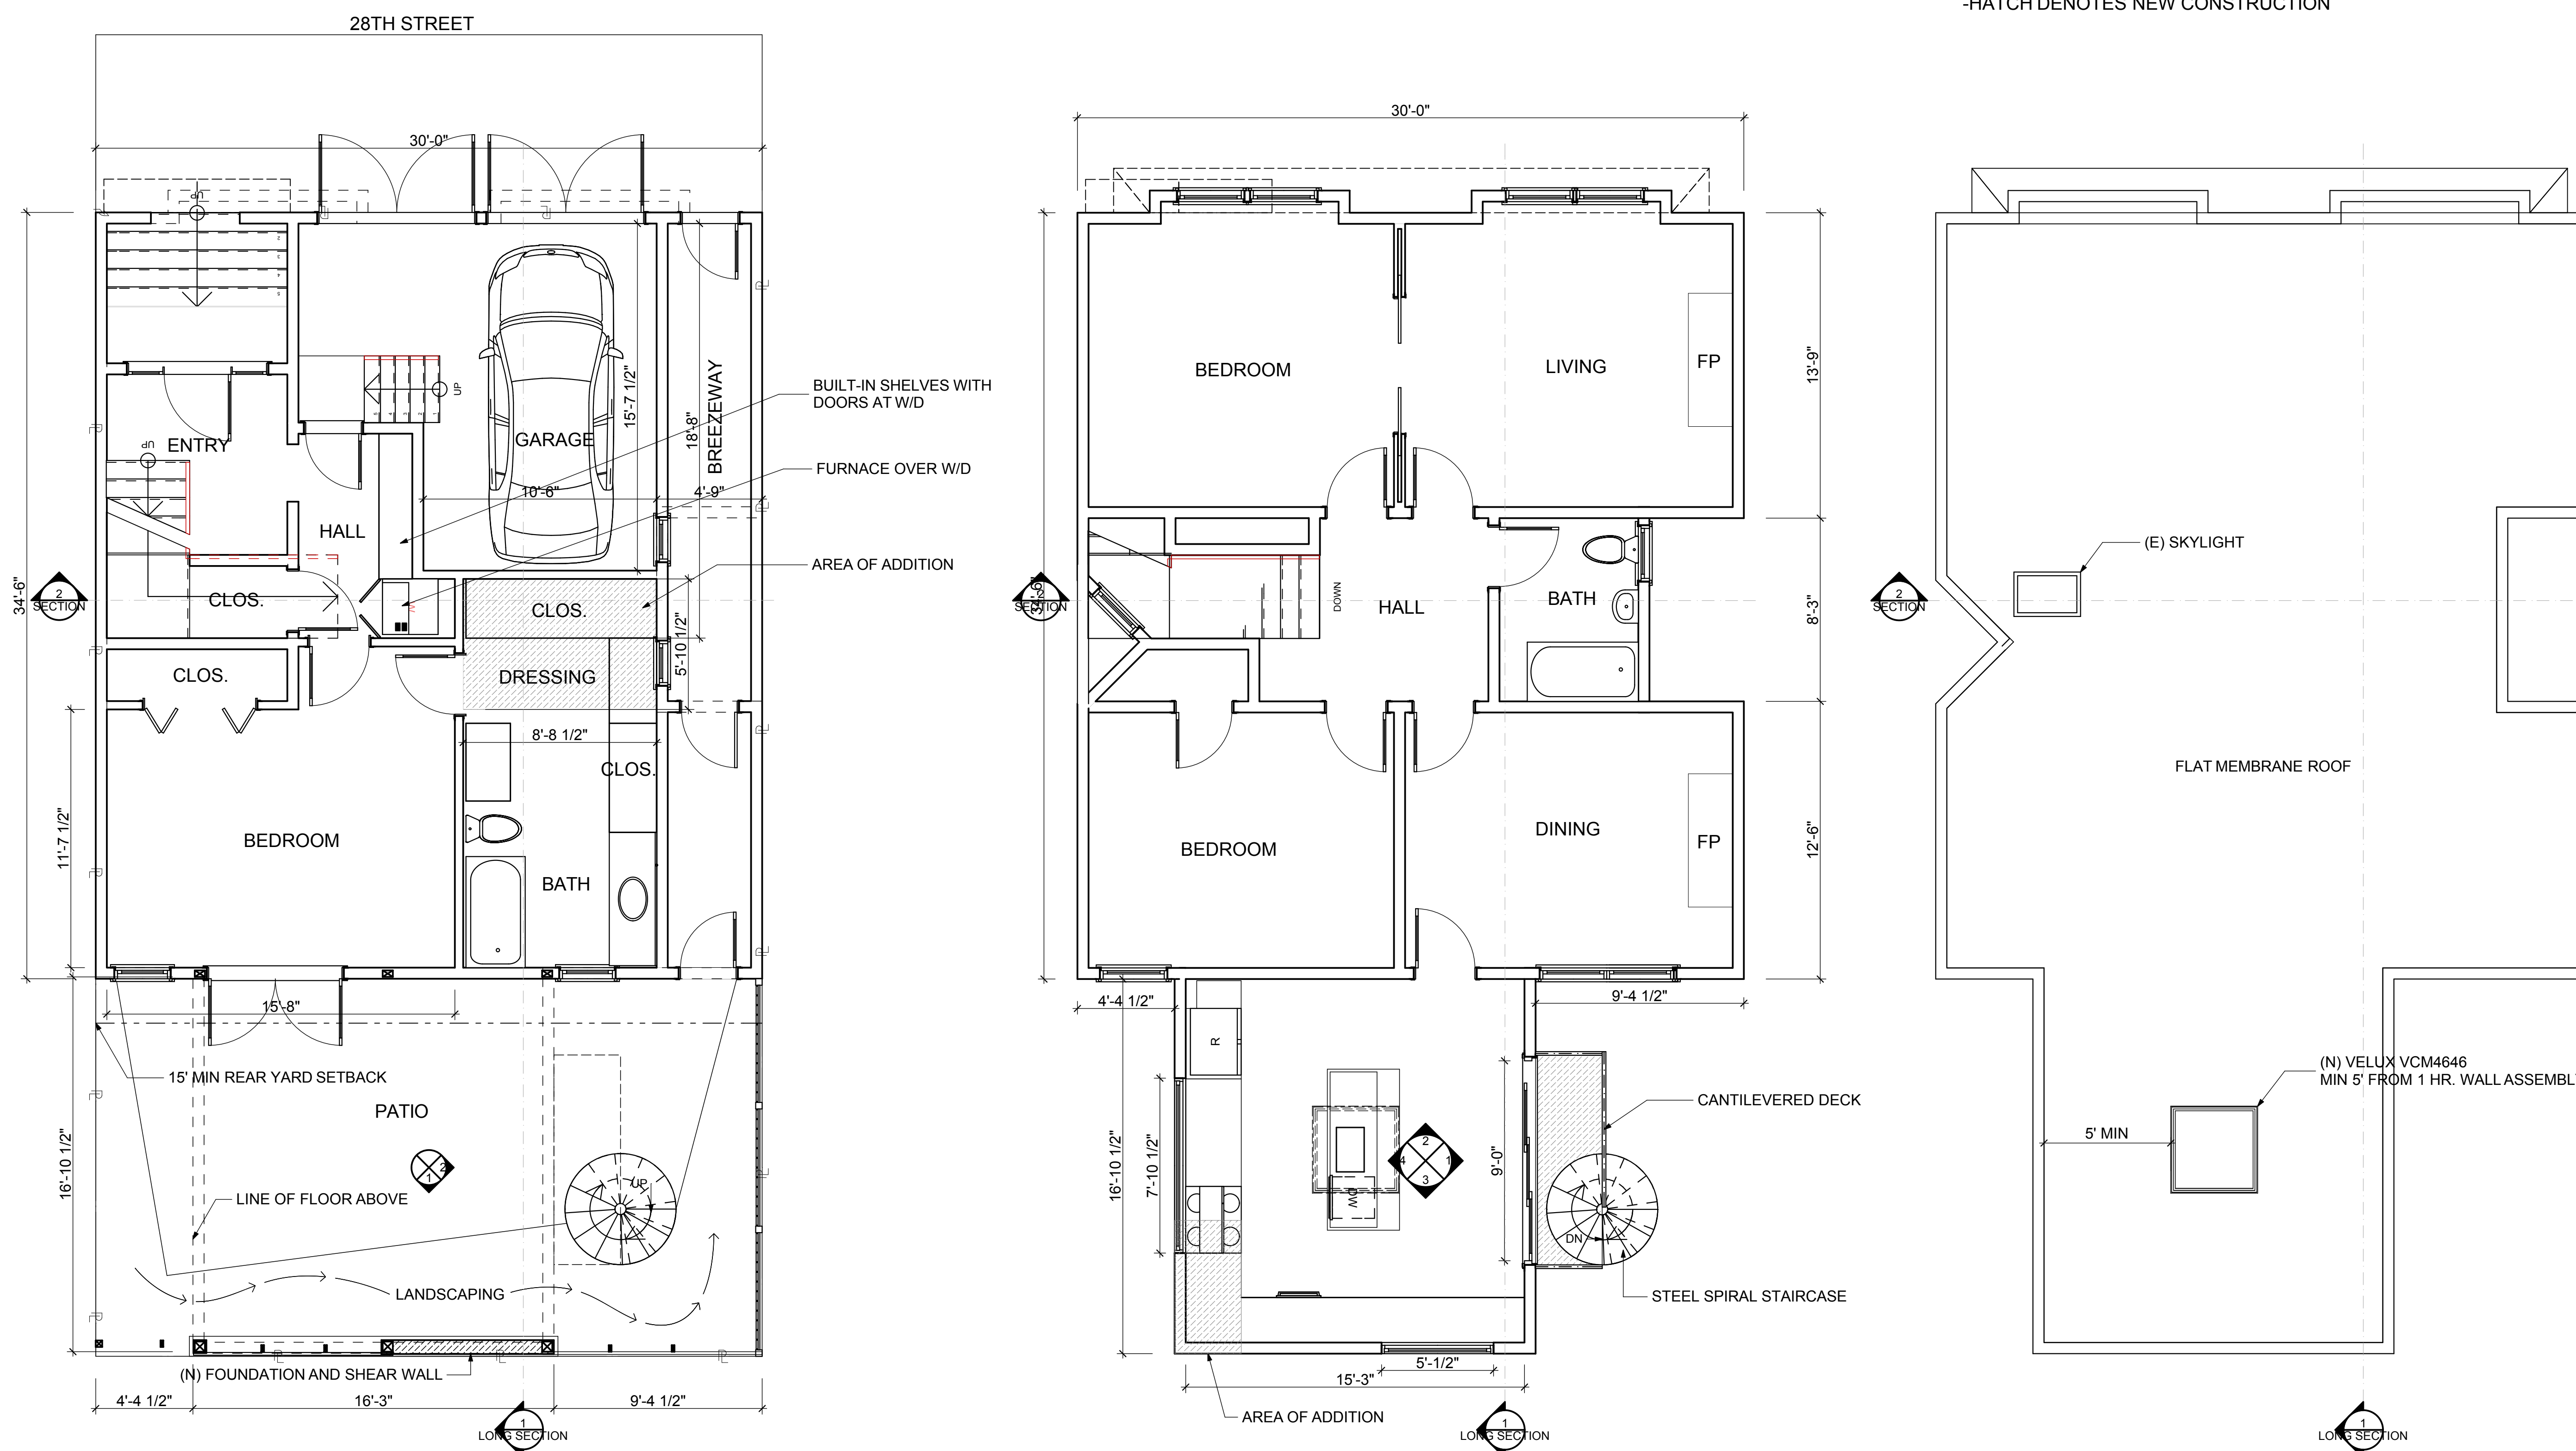

**1 FLOOR 1**  
SCALE: 1/4" = 1'-0"

**2 FLOOR 2**  
SCALE: 1/4" = 1'-0"

**3 ROOF**  
SCALE: 1/4" = 1'-0"

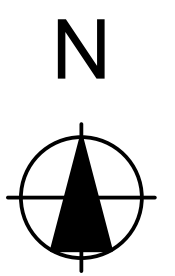

MARK	DATE	DESCRIPTION
1	4/2/2010	VARIANCE


PROJECT NO:  
MODEL FILE:  
DRAWN BY:  
CHK'D BY:  
COPYRIGHT

SHEET TITLE  
**NEW PLANS**

**CONTRACTOR**  
Ronan O Dea Construction  
3250 25th Street  
San Francisco, Ca 94110  
415 385 4097  
License # 913792

**Conway/Bye  
Residence**


17 28th Street  
San Francisco, Ca 94110

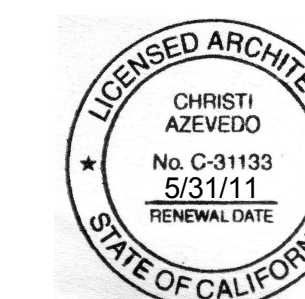


MARK	DATE	DESCRIPTION
1	4/2/2010	VARIANCE

PROJECT NO:  
MODEL FILE:  
DRAWN BY:  
CHK'D BY:  
COPYRIGHT

SHEET TITLE  
**EXISTING ELEVATIONS**

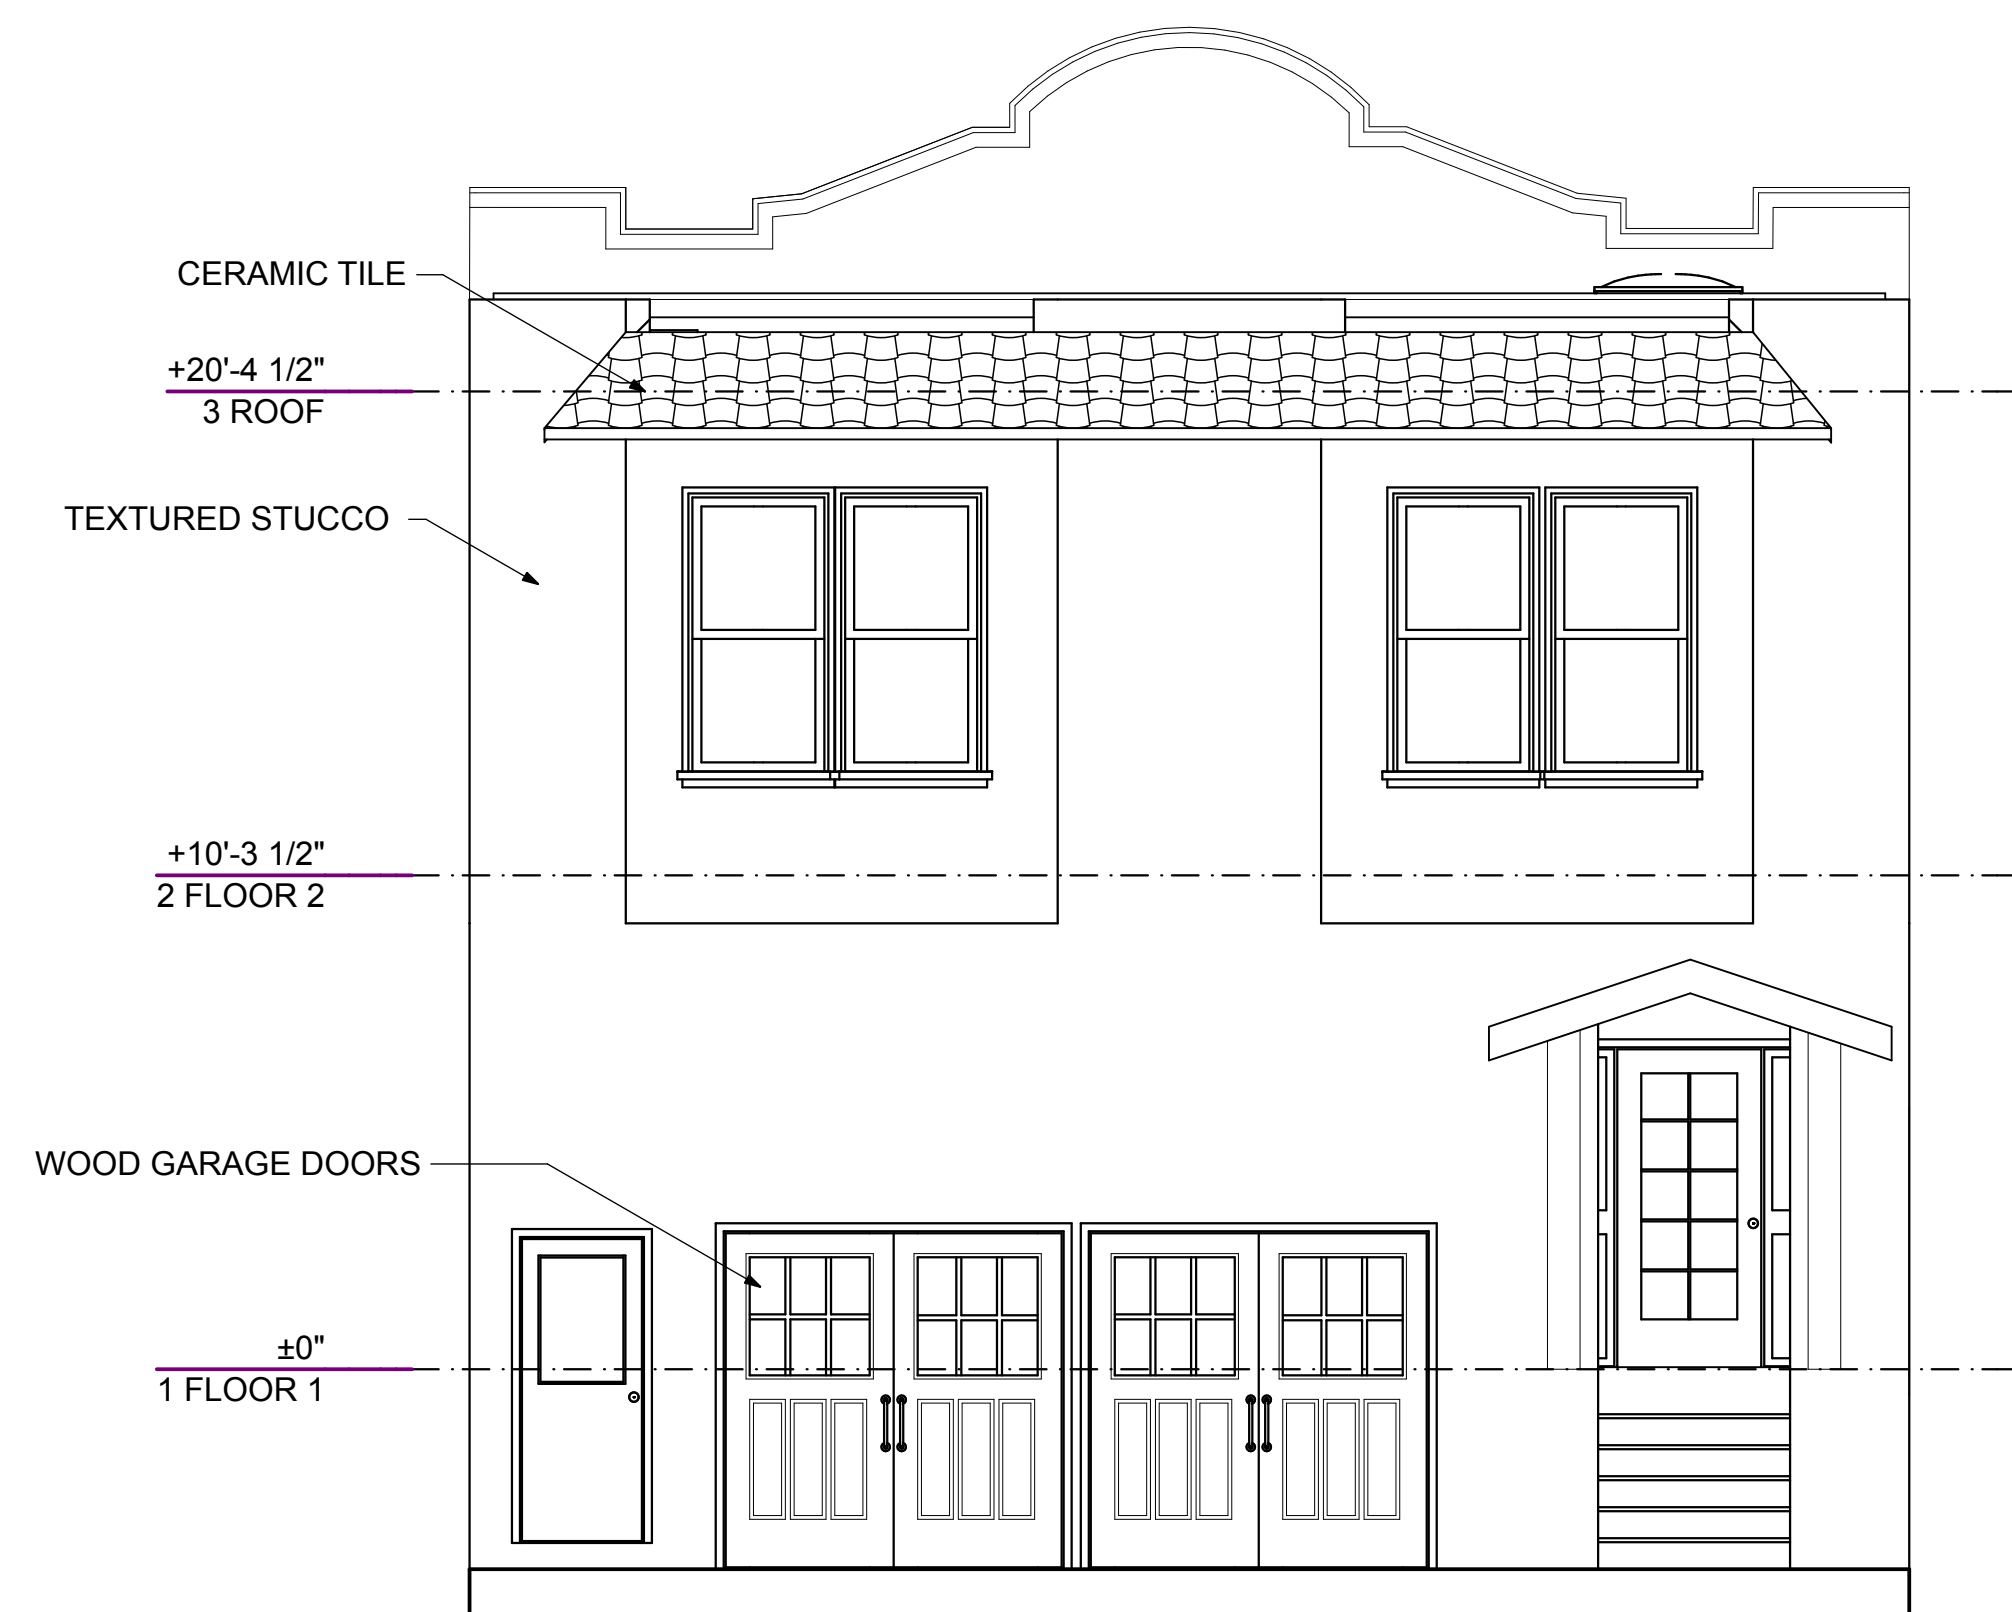


**1 NORTH ELEVATION**  
SCALE: 1/4" = 1'-0"

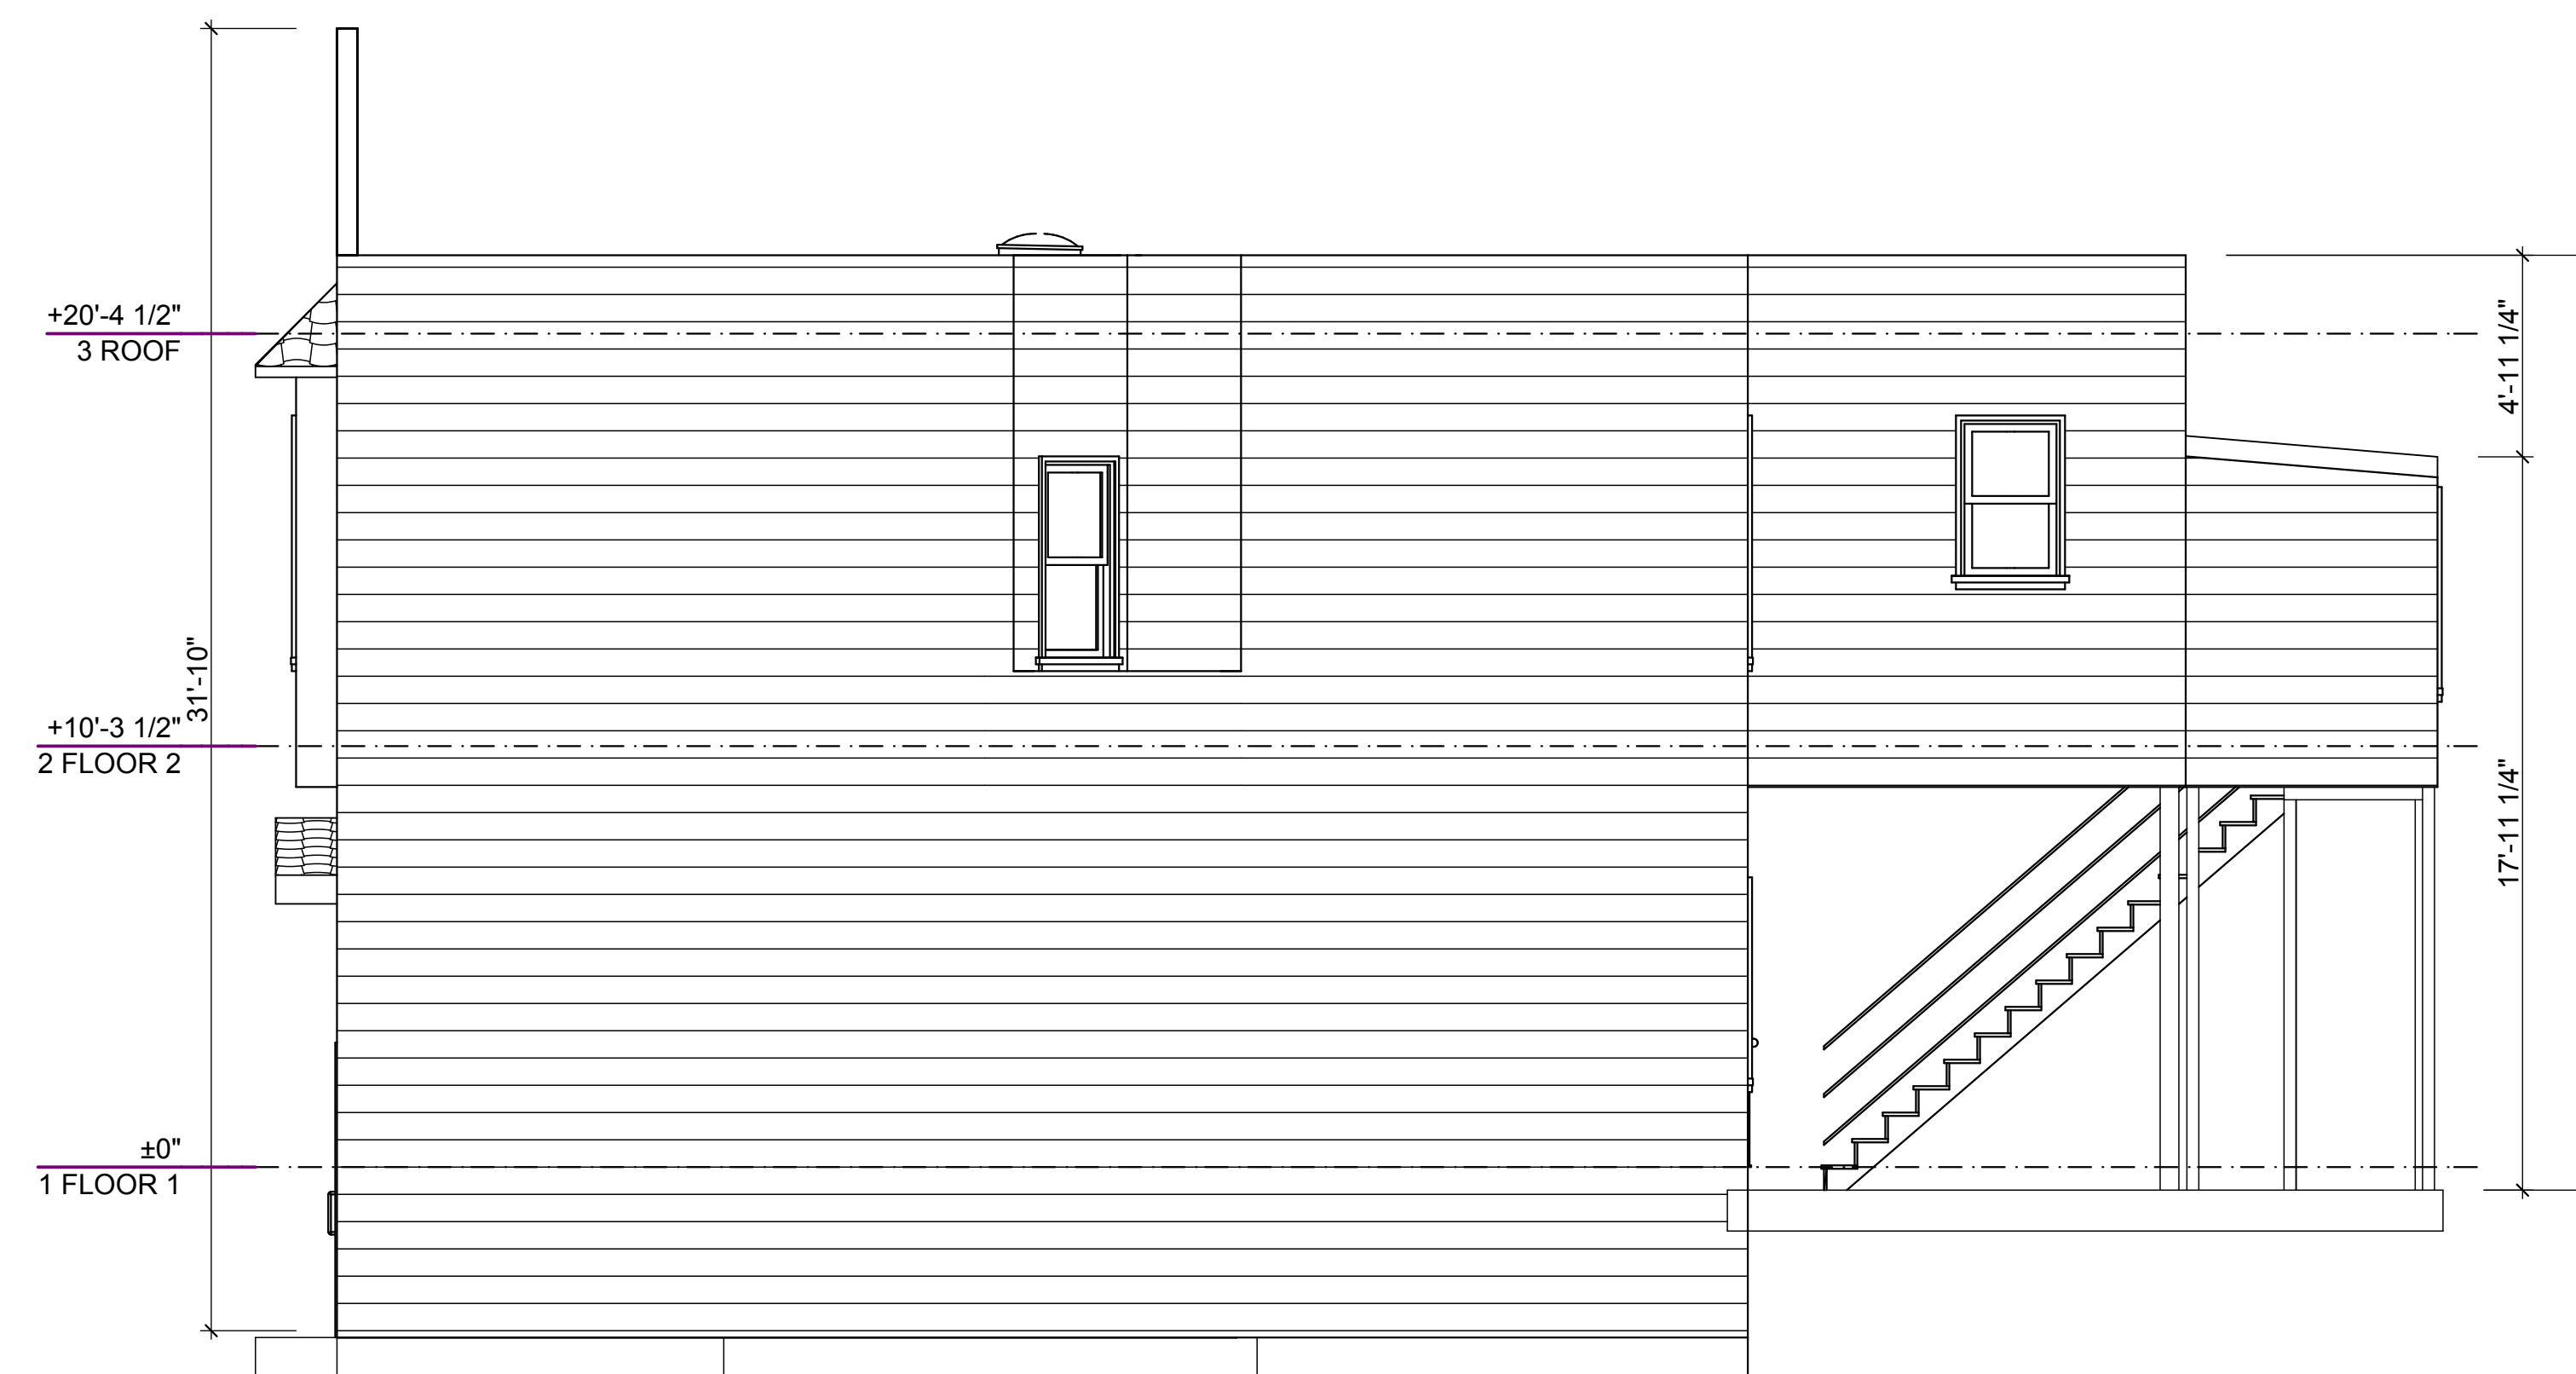

**4 WEST ELEVATION**  
SCALE: 1/4" = 1'-0"



**2 SOUTH ELEVATION**  
SCALE: 1/4" = 1'-0"

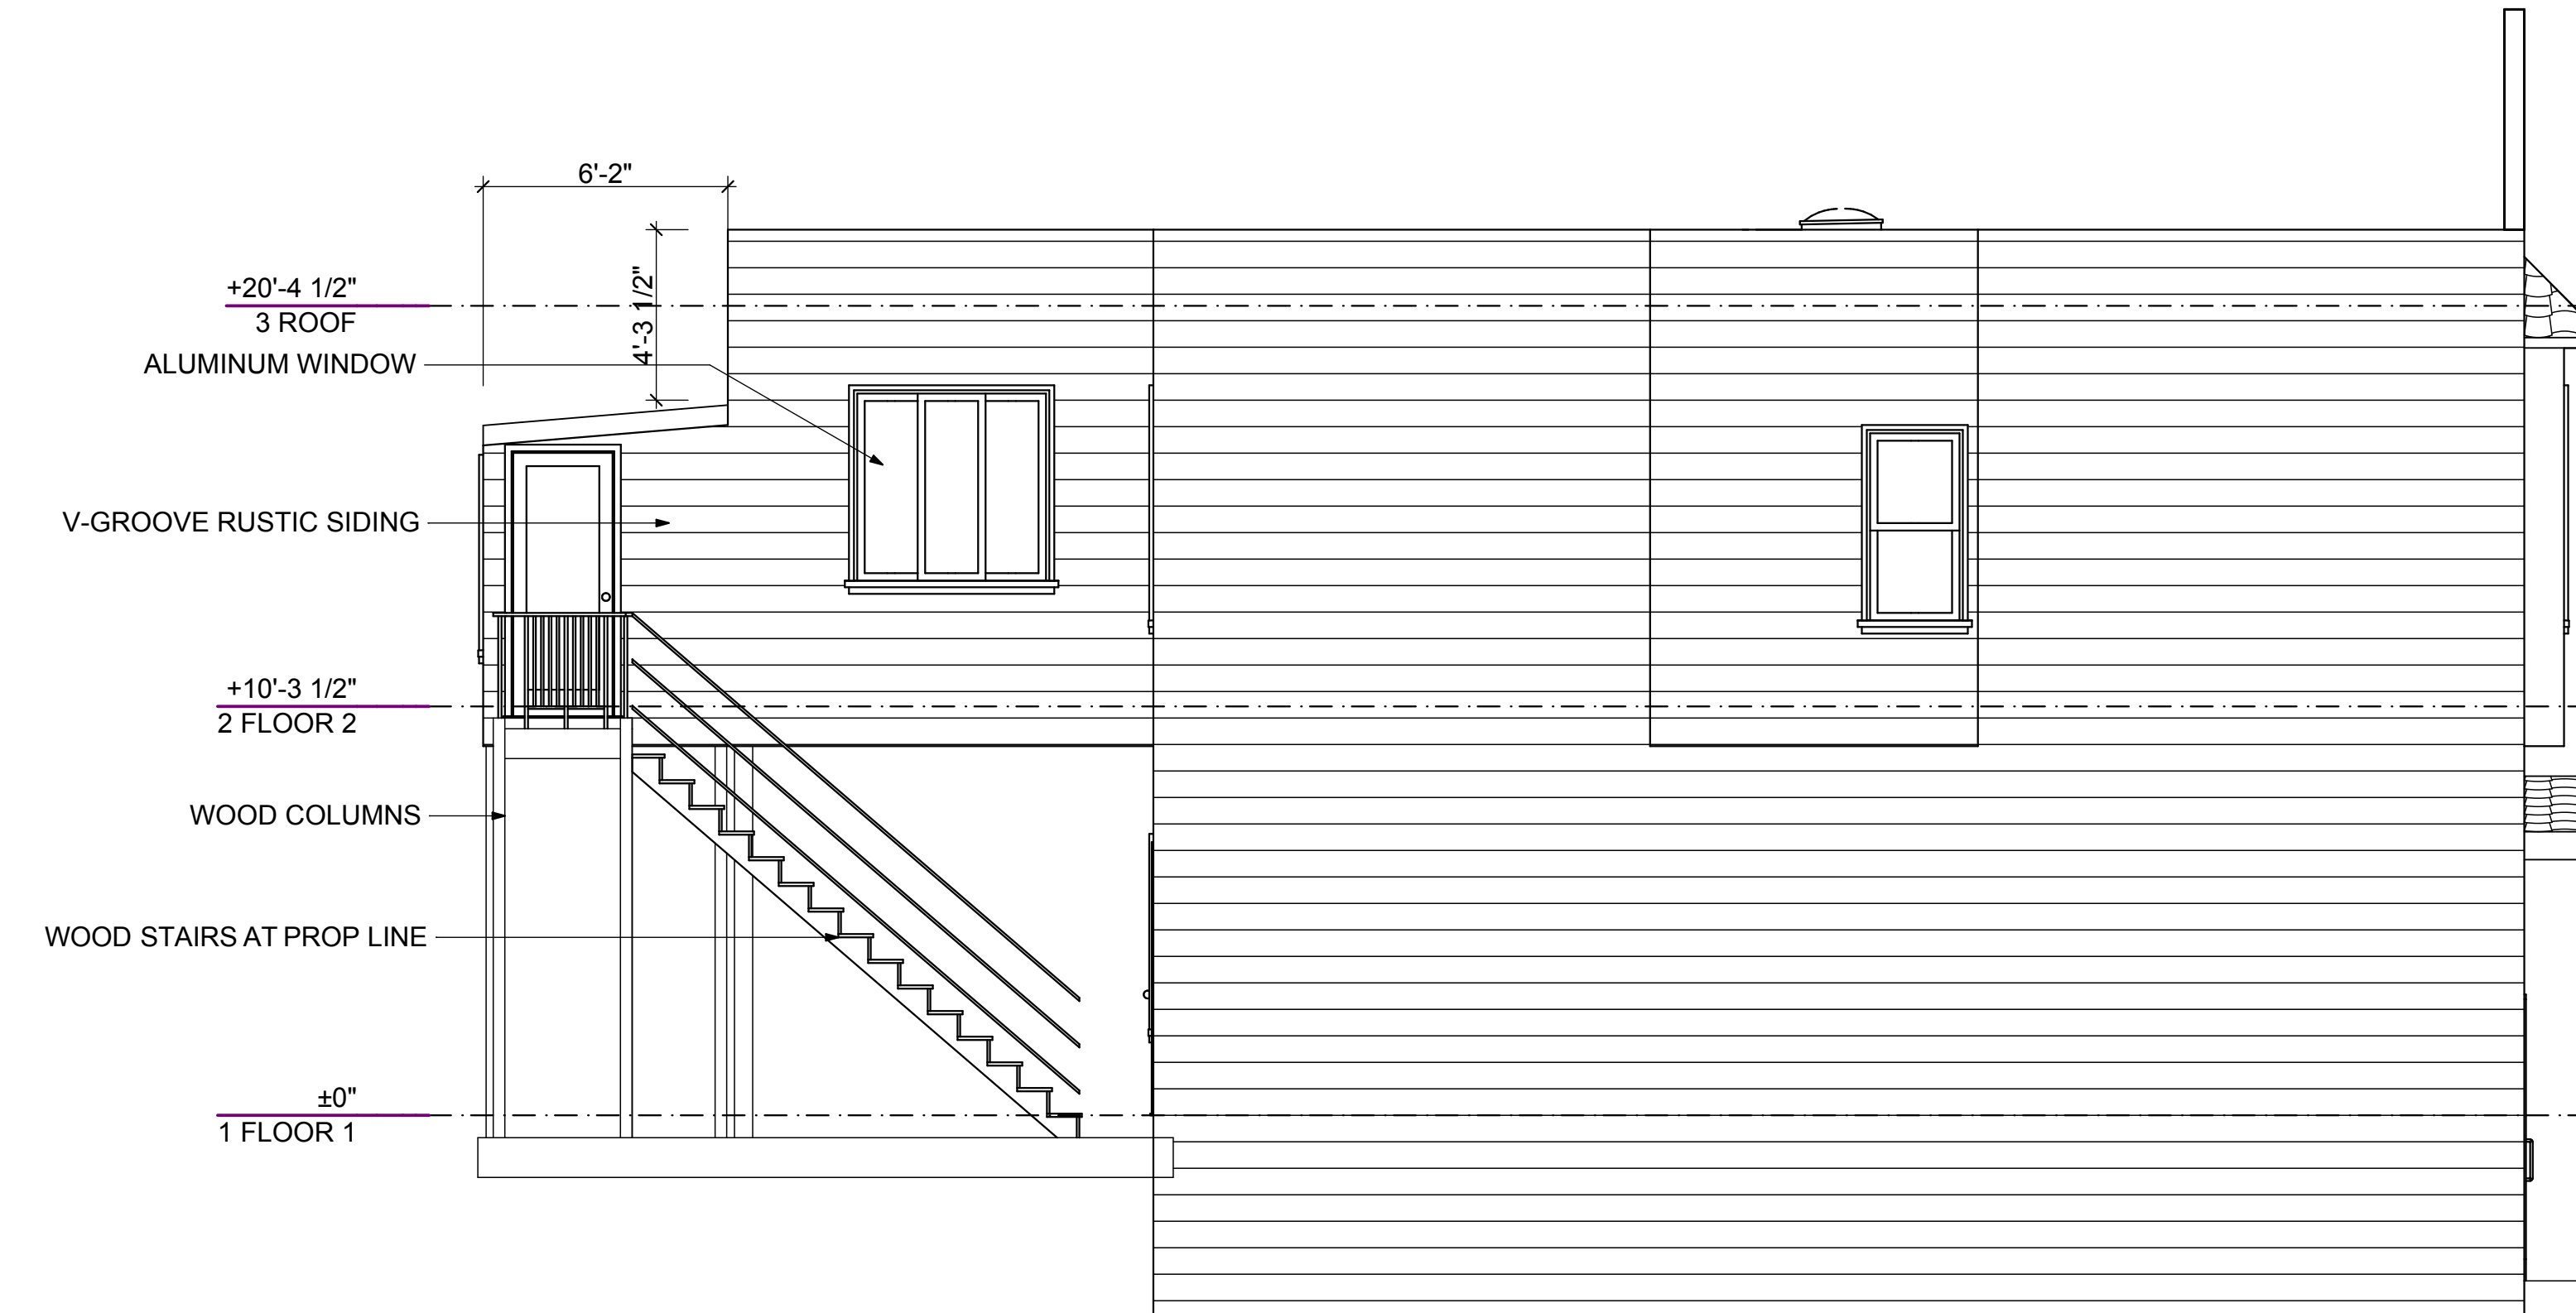

**3 EAST ELEVATION**  
SCALE: 1/4" = 1'-0"



**CONTRACTOR**  
Ronan O Dea Construction  
3250 25th Street  
San Francisco, Ca 94110  
415 385 4097  
License # 913792

**Conway/Bye Residence**

17 28th Street  
San Francisco, Ca 94110




MARK	DATE	DESCRIPTION
1	4/2/2010	VARIANCE

PROJECT NO:  
MODEL FILE:  
DRAWN BY:  
CHK'D BY:  
COPYRIGHT

SHEET TITLE



NEW ELEVATIONS

03.2

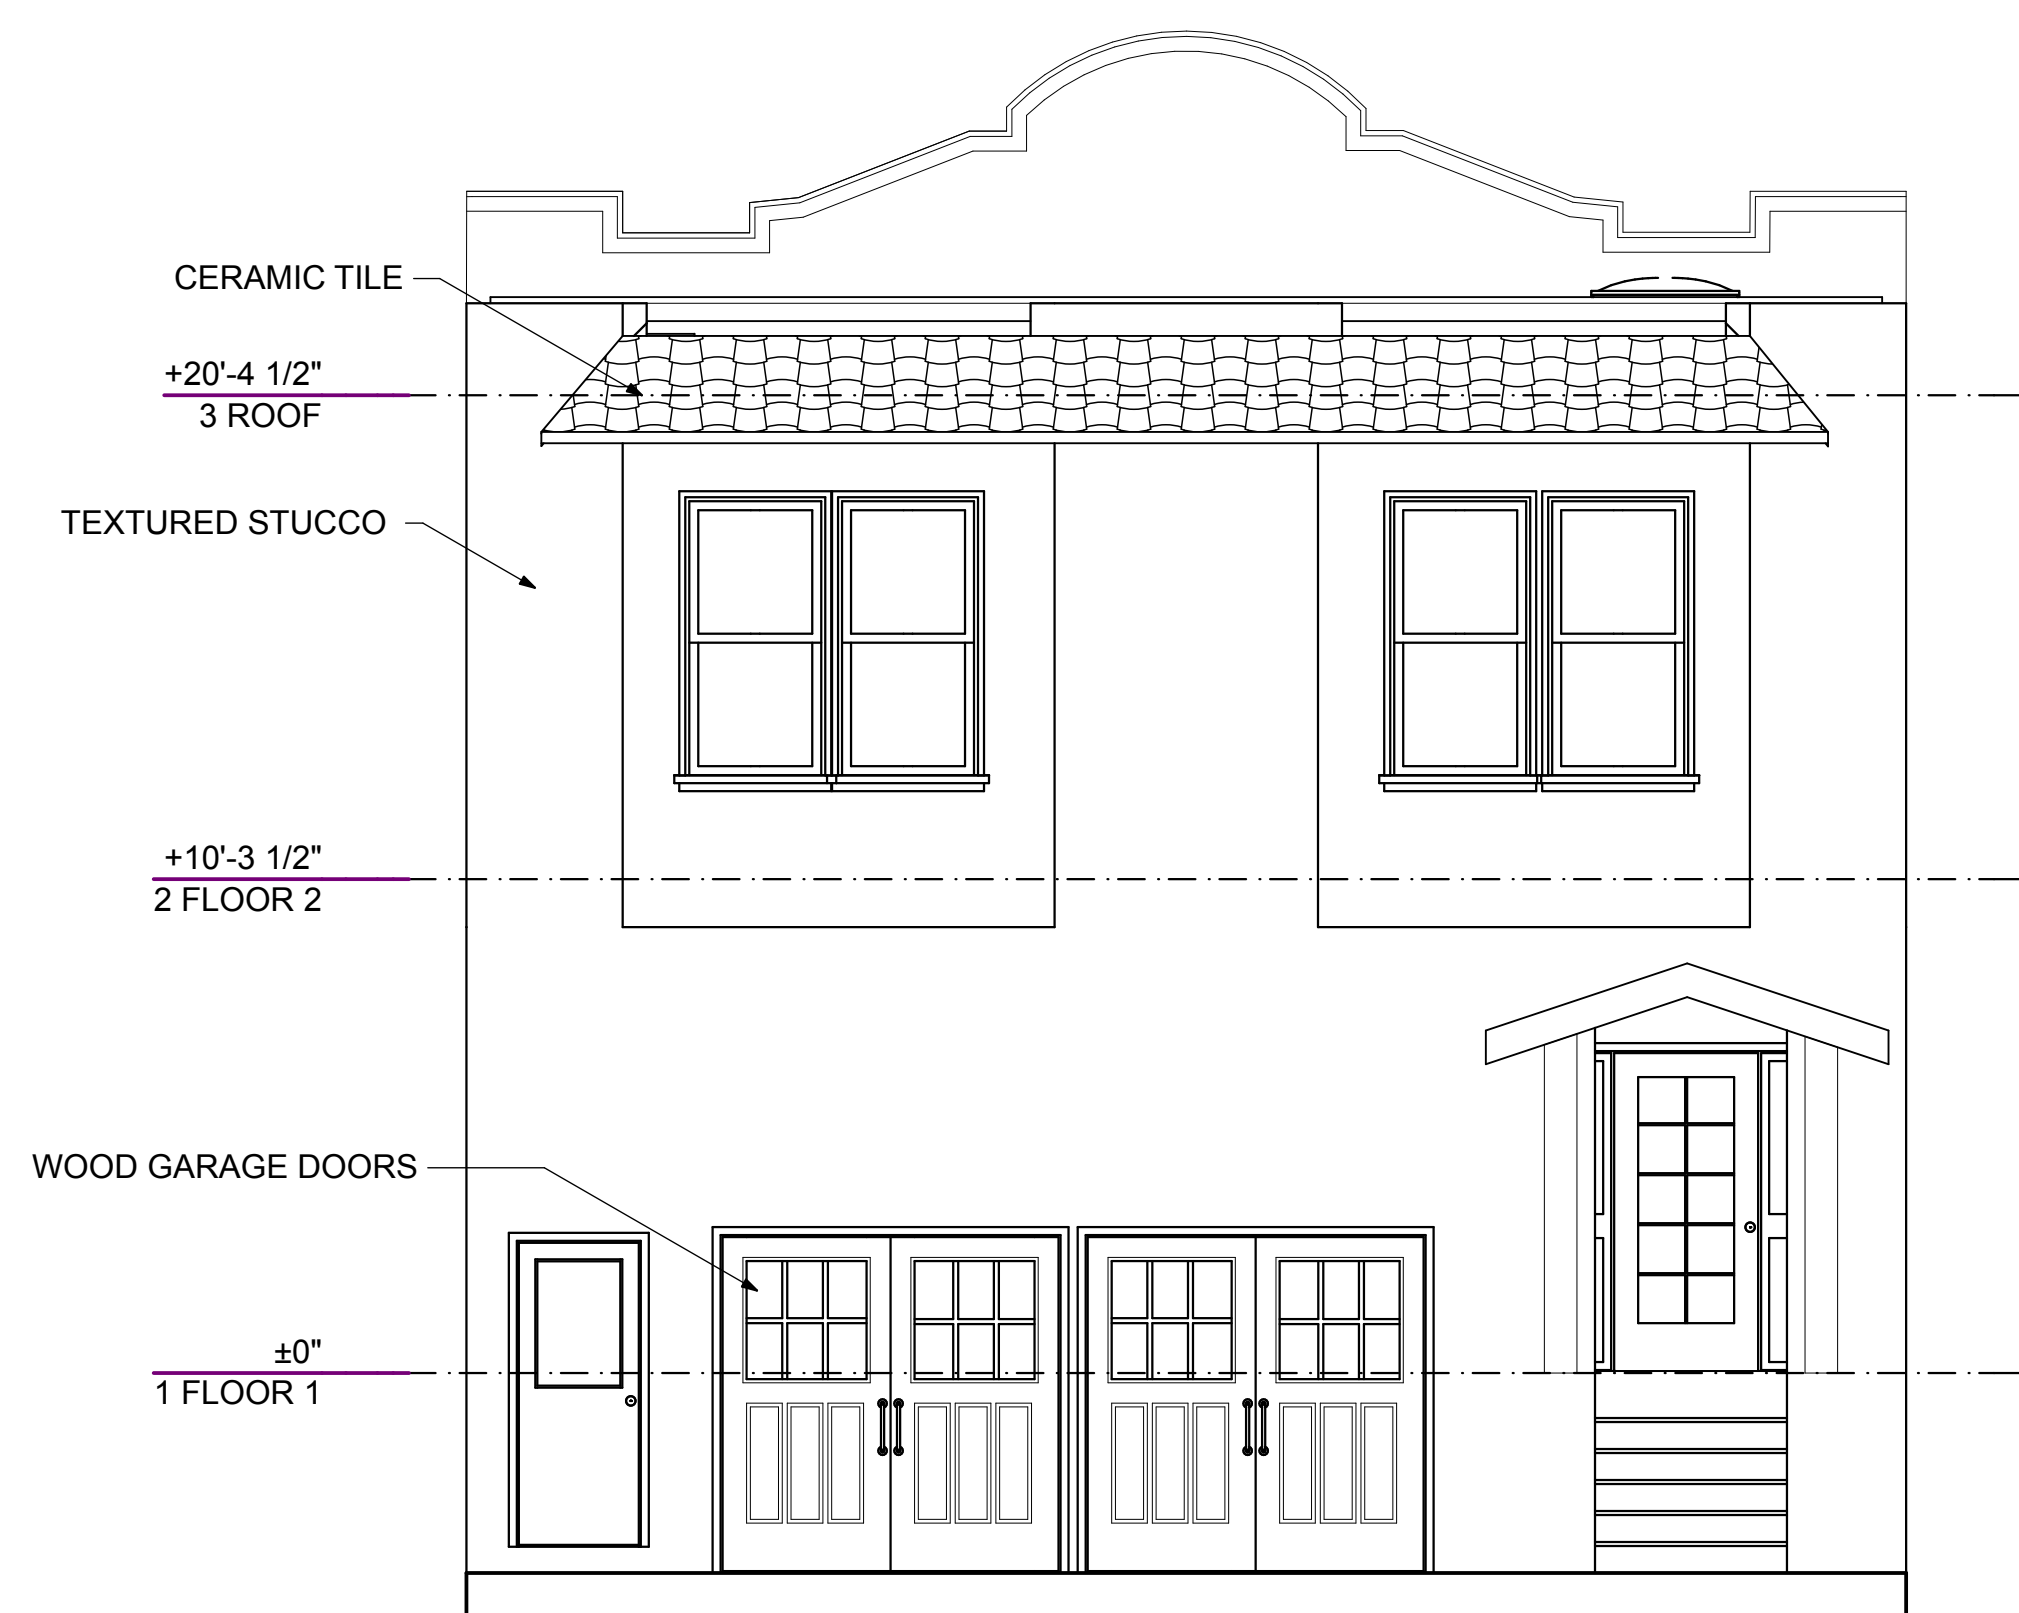



**1 NORTH ELEVATION**

SCALE: 1/4" = 1'-0"

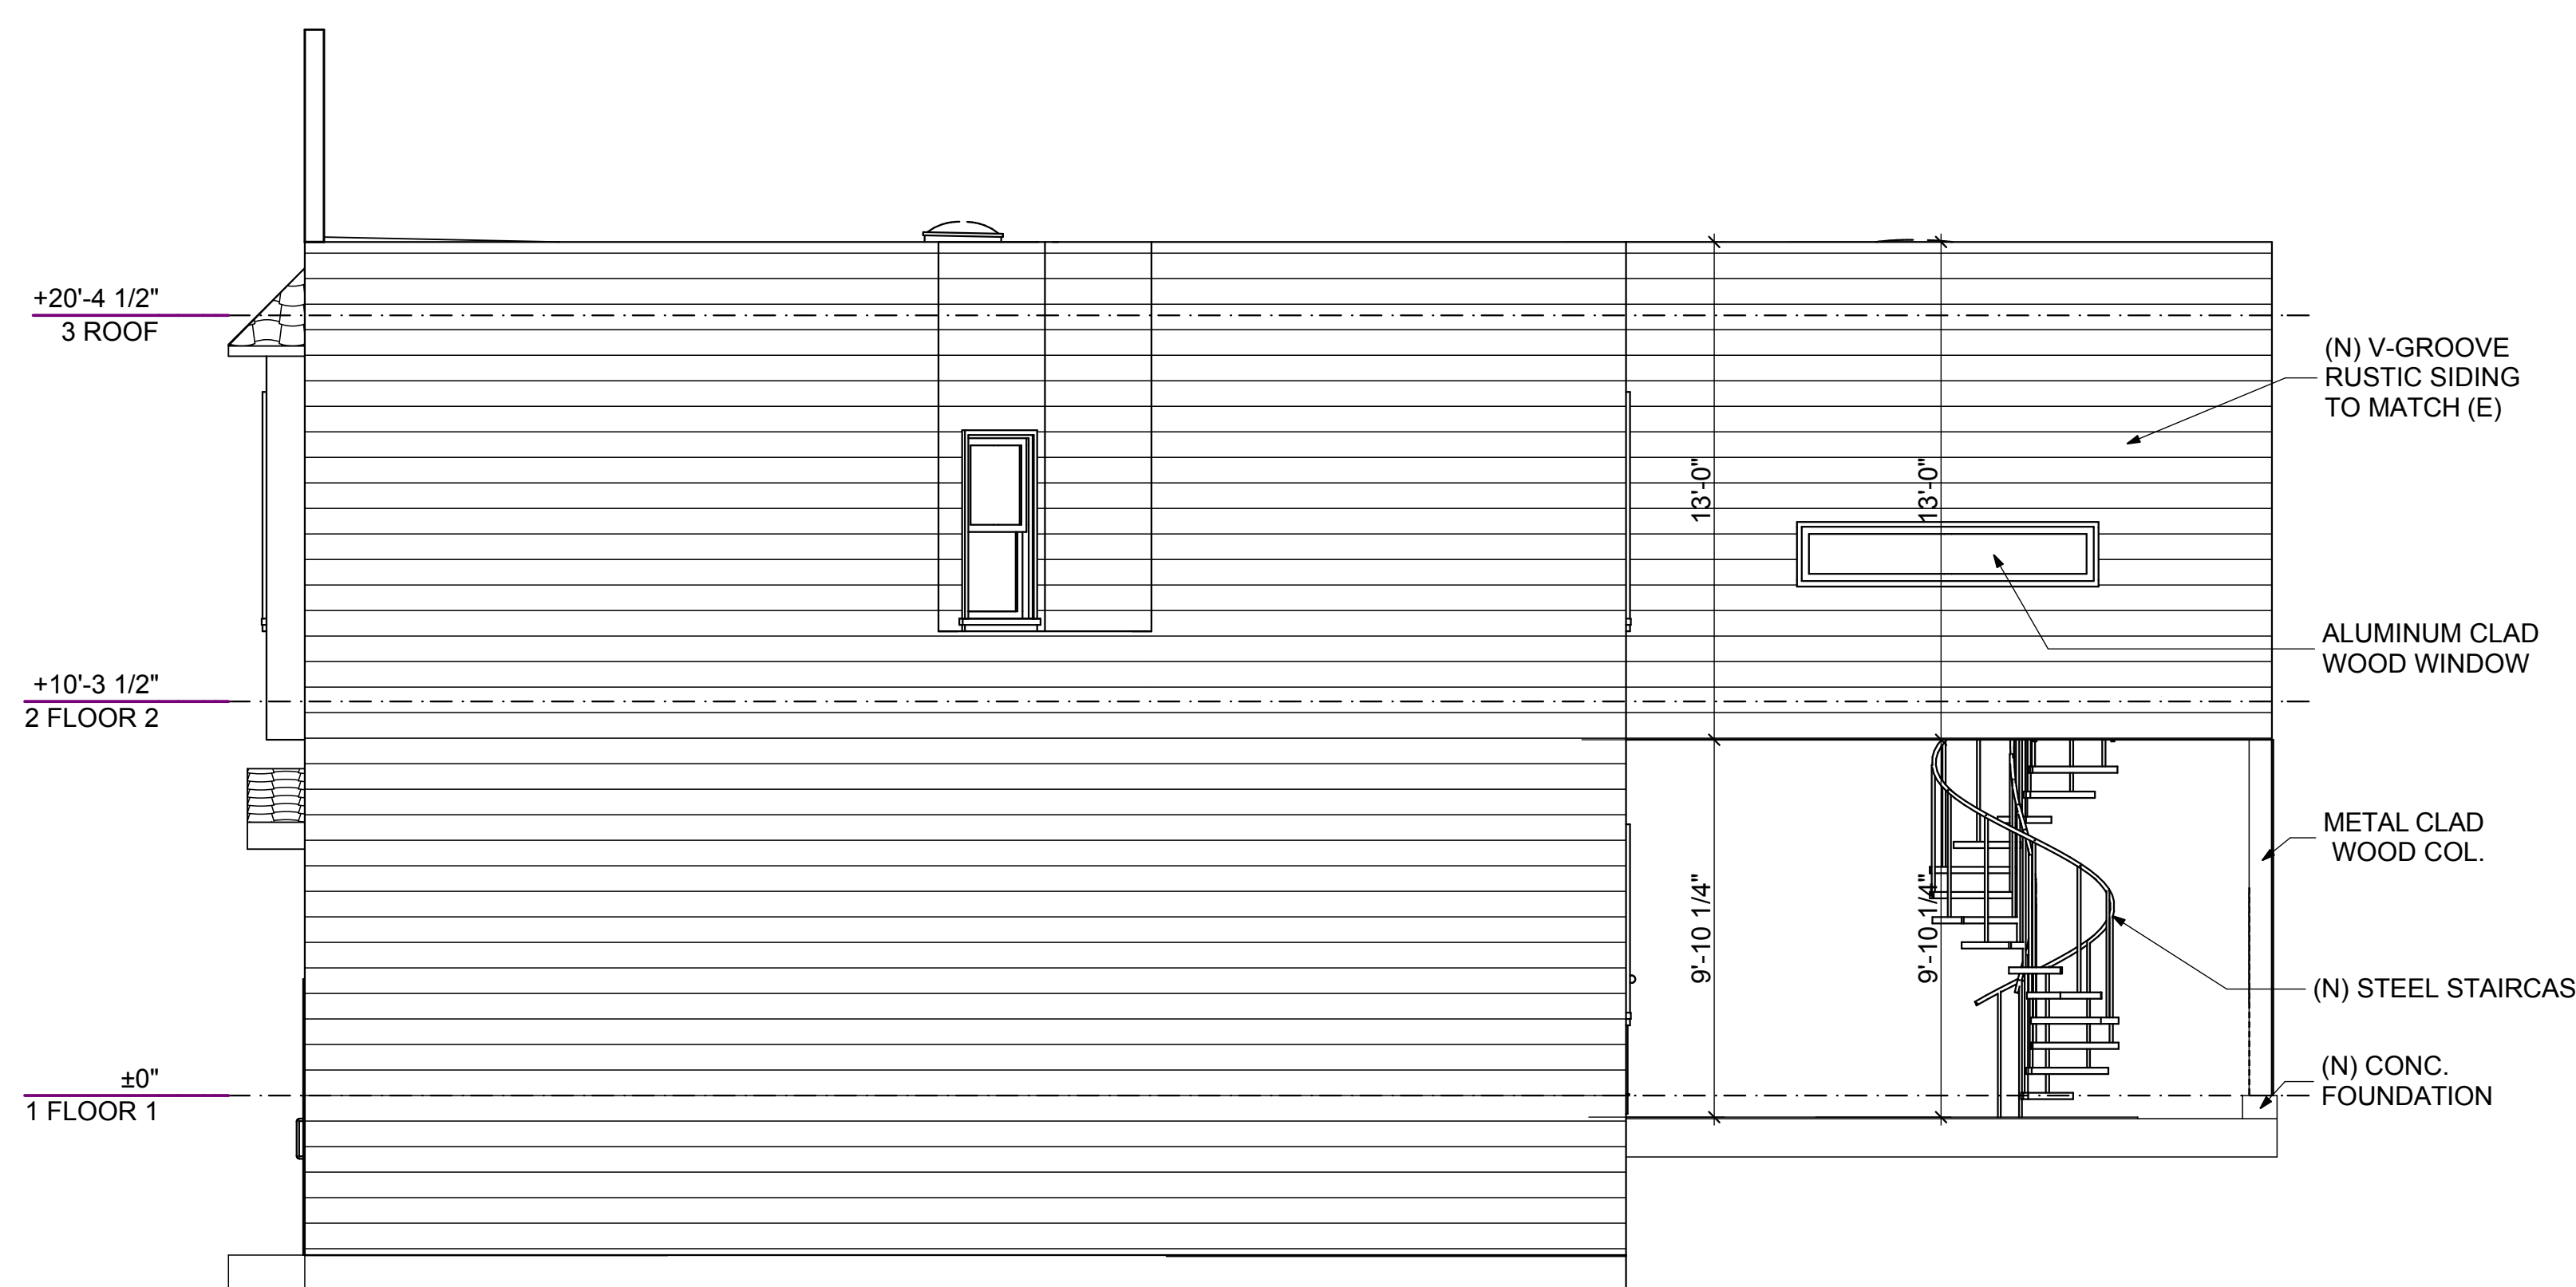 


**4 WEST ELEVATION**

SCALE: 1/4" = 1'-0"

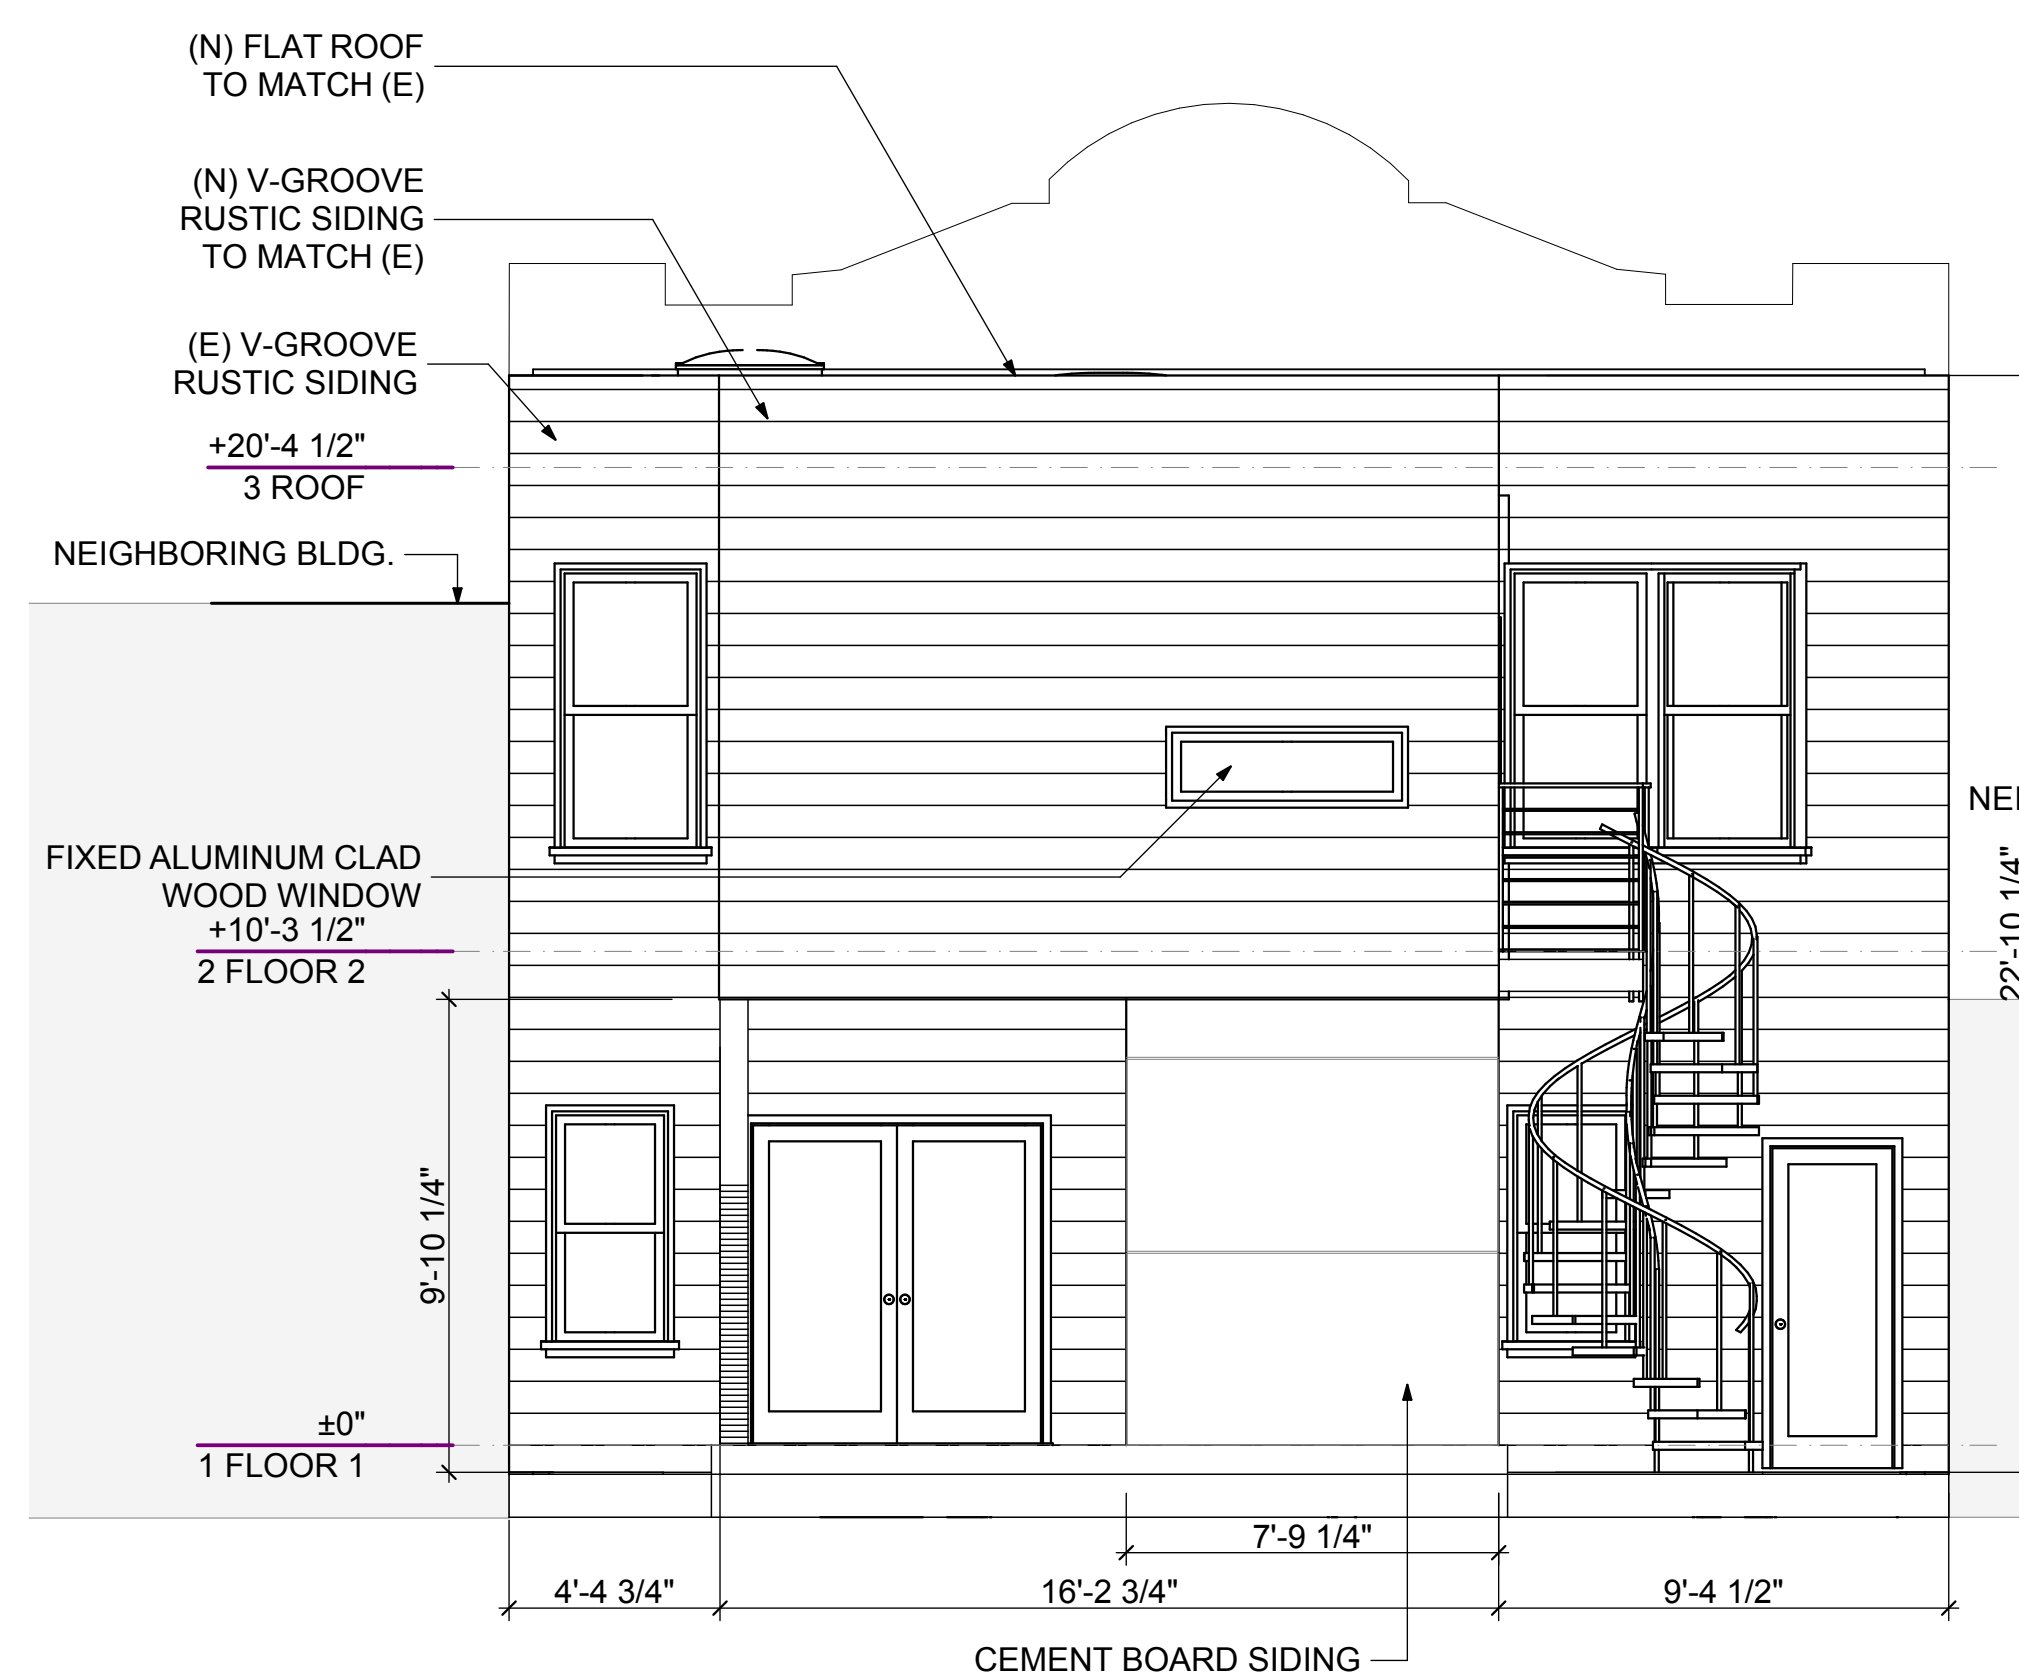 


**2 SOUTH ELEVATION**

SCALE: 1/4" = 1'-0"

 

**3 EAST ELEVATION**

SCALE: 1/4" = 1'-0"

 


azevedo design

1477 15th Street  
 San Francisco, Ca 94103  
 415 552 4447  
 ca@christiazevedo.com


**CONTRACTOR**  
 Ronan O Dea Construction  
 3250 25th Street  
 San Francisco, Ca 94110  
 415 385 4097  
 License # 913792

**Conway/Bye  
 Residence**

17 28th Street  
 San Francisco, Ca 94110

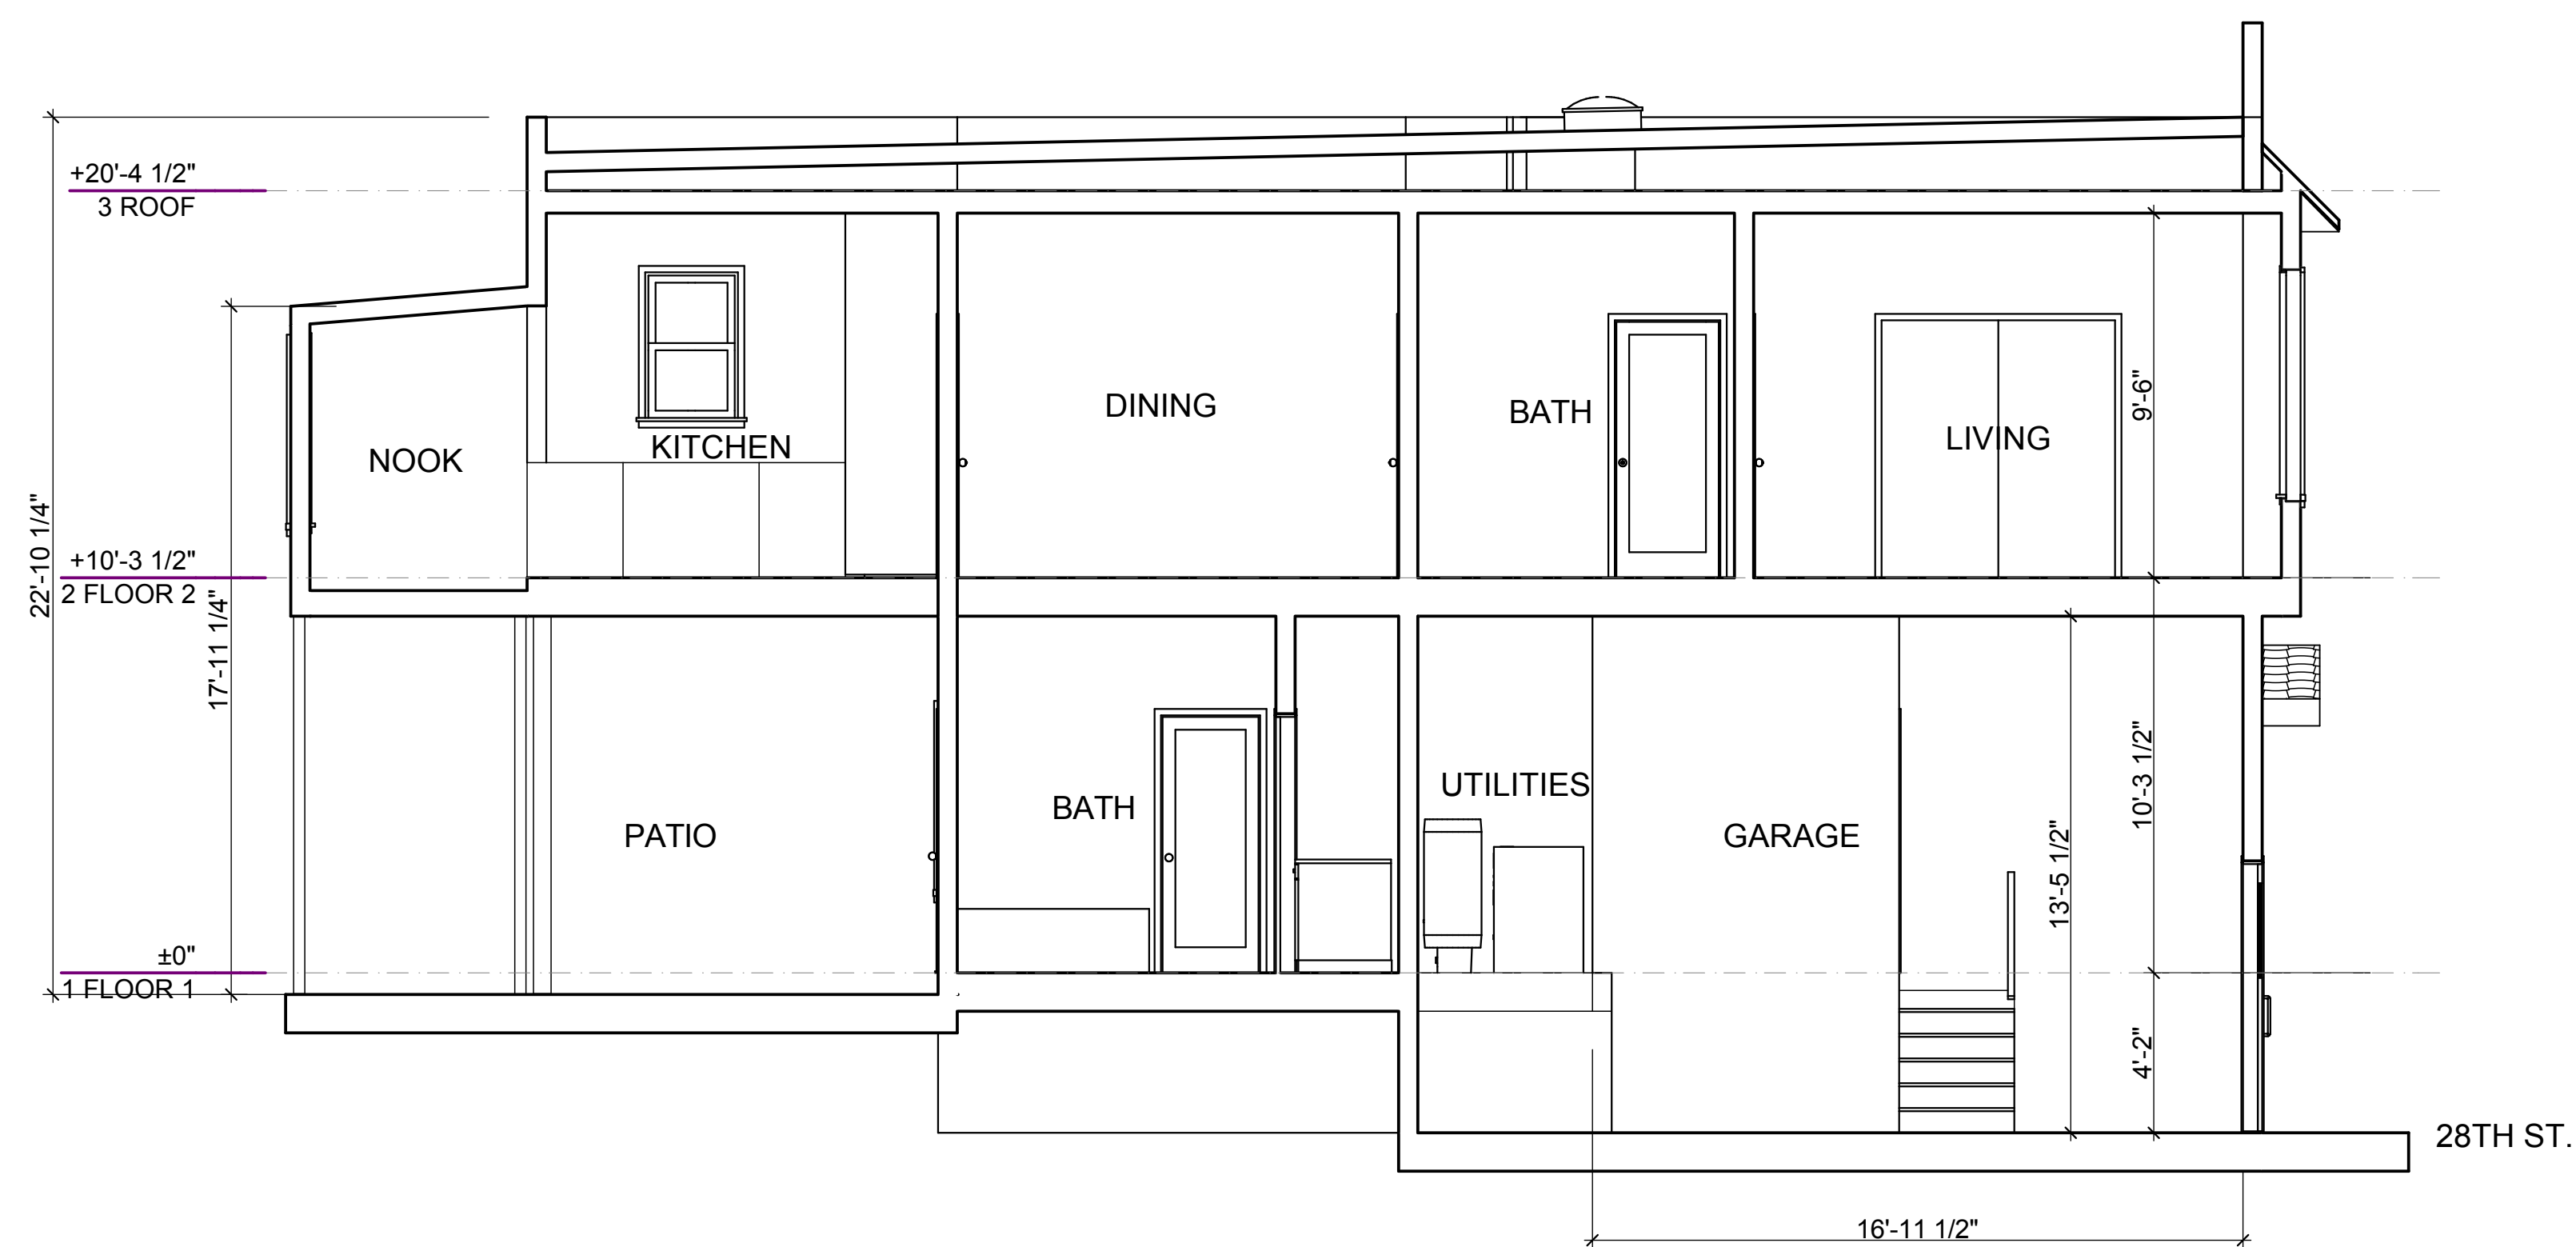

**1 EXISTING LONG SECTION**  
 SCALE: 1/4" = 1'-0"

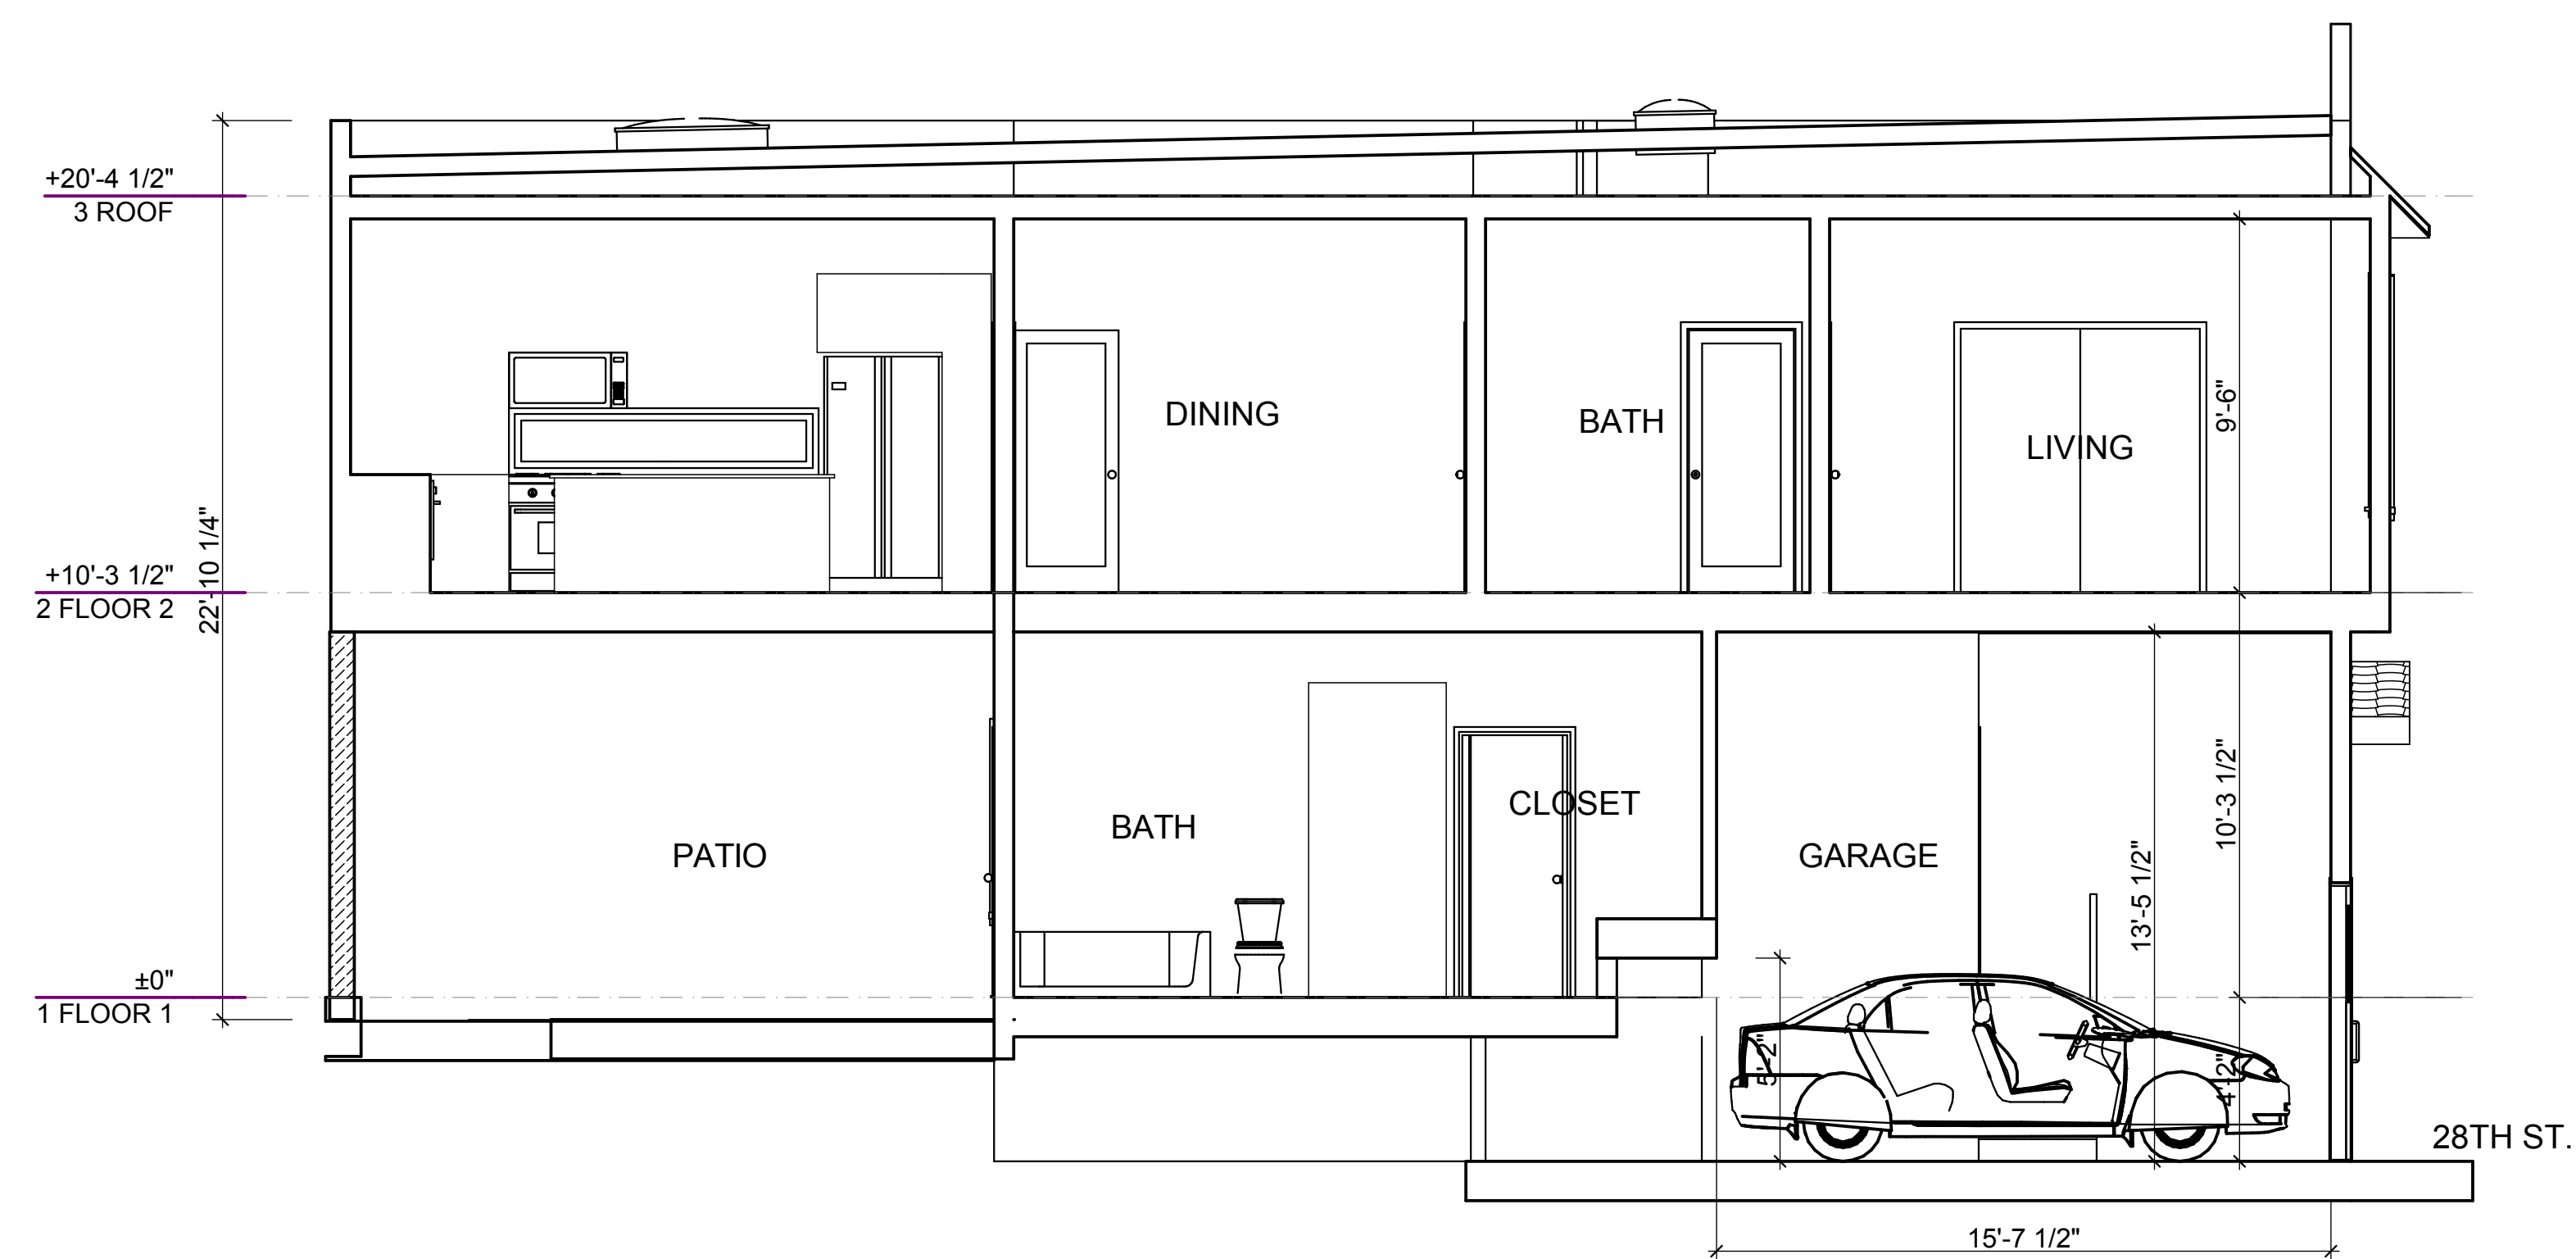

**2 NEW LONG SECTION**  
 SCALE: 1/4" = 1'-0"

MARK	DATE	DESCRIPTION
1	4/2/2010	VARIANCE

PROJECT NO:  
 MODEL FILE:  
 DRAWN BY:  
 CHK'D BY:  
 COPYRIGHT

SHEET TITLE

SECTIONS

04.1