



① PLOT PLAN
SCALE: N/A




563 LIBERTY STREET
SAN FRANCISCO, CA

ASSESSOR'S BLOCK #3603
LOT #037
ZONING: RH-2
2848 SQUARE FEET

SCOPE OF WORK:
Build deck extending off the South side of the house at the 2nd floor, with a spiral staircase going down to the ground.

NOTES:
1. All new construction shall conform to 2007 California Building Code series, 2007 CEC, CMC, CPC, and California Energy Code.
2. Verify all dimensions on site.

INDEX	
A-1	PLOT PLAN, SITE PLAN
A-2	FLOOR PLANS, DETAILS
A-3	ELEVATIONS
S-1	STAIR ASSEMBLY DETAILS

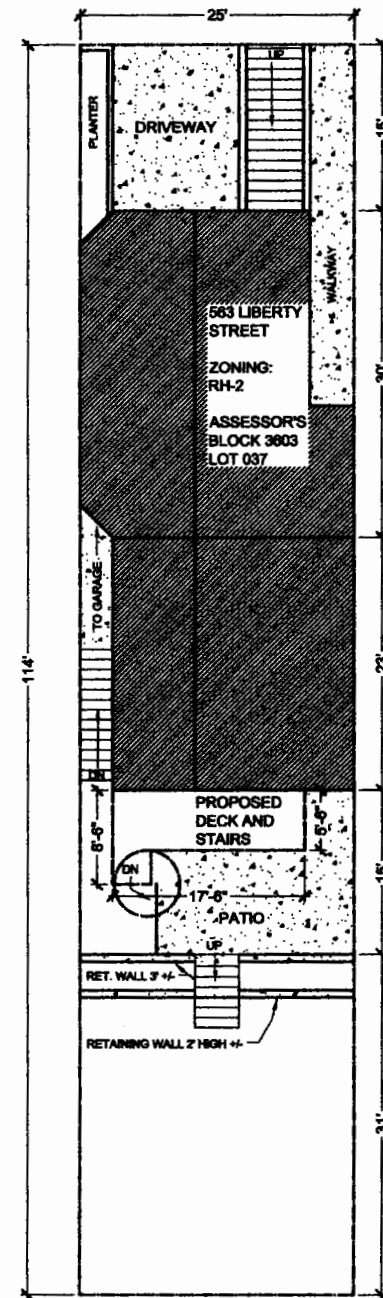

② SITE PLAN
SCALE: $\frac{1}{8}"=1'-0"$



BLACKLINE
CONSTRUCTION

License #783 873
Phone 415.412.2370
Fax 415.651.8513

P.O. Box 411103
San Francisco, CA 94141

Client:
Hadley & Sean Northrop
563 Liberty Street
San Francisco, CA 94114

Project Title:
Rear Deck
563 Liberty Street
San Francisco, CA 94114

PROJECT NUMBER 10001	
DESIGNED BY KC	
DRAWN BY DR	DATE 07.0
CHECKED BY KC	
REVISIONS	

SITE PLAN
SCALE AS NOTED

SHEET NO.

A1


Client:
Hadley & Sean Northrop
563 Liberty Street
San Francisco, CA 94114

Project Title:
Rear Deck
563 Liberty Street
San Francisco, CA 94114


PROJECT NUMBER	10001
DESIGNED BY	KC
DRAWN BY	DR
CHECKED BY	KC
DATE	07.0
REVISIONS	

PLANS
SCALE AS NOTED


SHEET NO.
A2

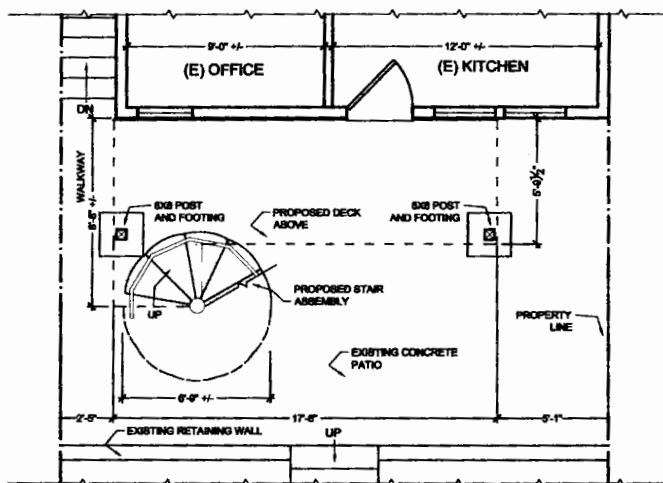


① 1ST FLOOR PLAN
SCALE: 1/4"=1'-0"

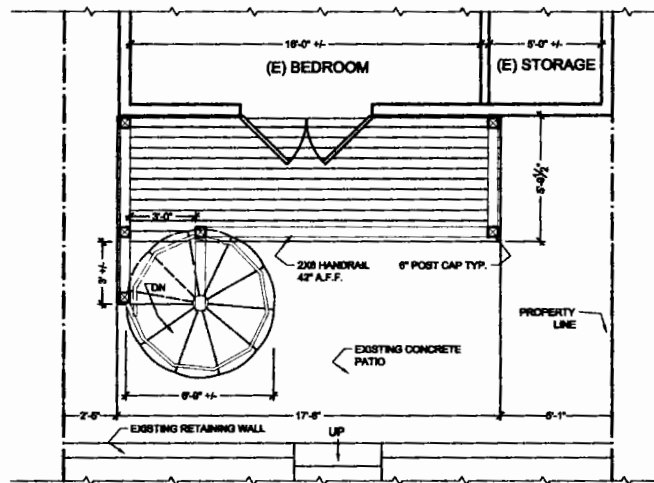

② 2ND FLOOR PLAN
SCALE: 1/4"=1'-0"

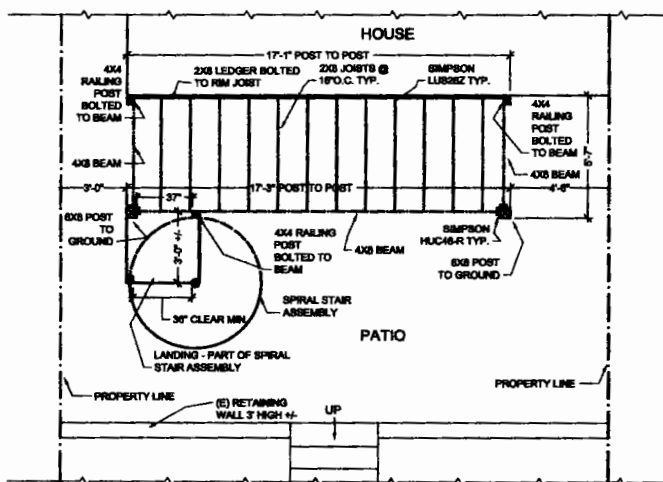

③ FRAMING PLAN
SCALE: 1/4"=1'-0"

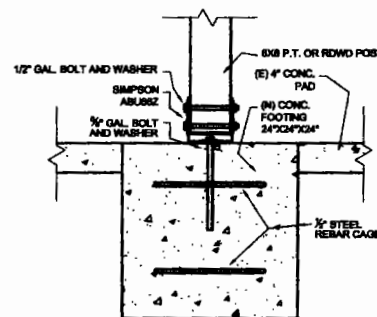

④ FOOTING DETAIL
SCALE: 1"=1'-0"

Client:


Hadley & Sean Northrop
563 Liberty Street
San Francisco, CA 94114

Project Title:


Rear Deck
563 Liberty Street
San Francisco, CA 94114

PROJECT NUMBER 10001	
DESIGNED BY KC	
DRAWN BY DR	DATE 07.0
CHECKED BY KC	
REVISIONS	

ELEVATIONS	
SCALE AS NOTED	
SHEET NO.	
A3	

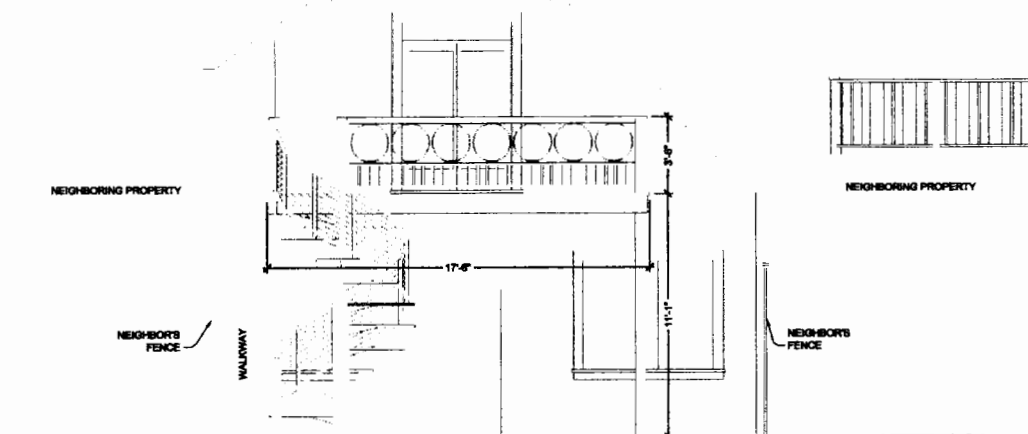

① SOUTH ELEVATION
SCALE: $\frac{1}{4}"=1'-0"$

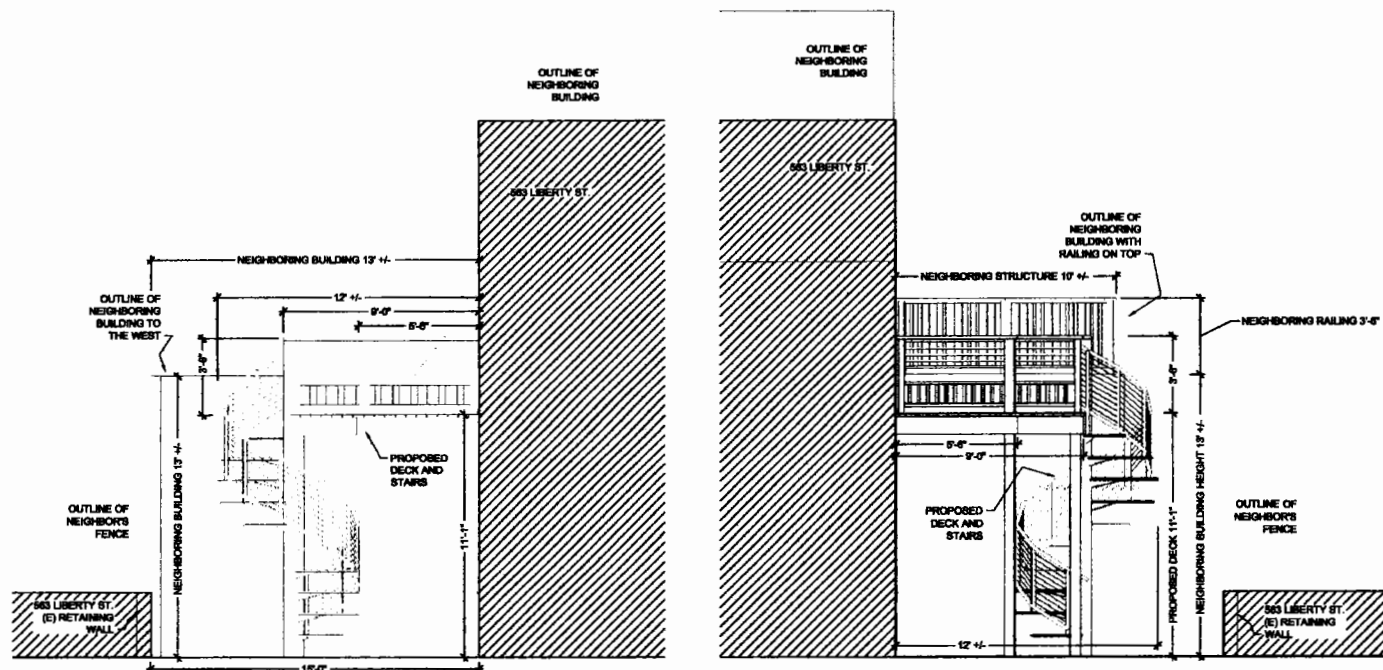

② EAST ELEVATION
SCALE: $\frac{1}{4}"=1'-0"$

② WEST ELEVATION
SCALE: $\frac{1}{4}"=1'-0"$