



SAN FRANCISCO PLANNING DEPARTMENT

Executive Summary Conditional Use Authorization

HEARING DATE: JANUARY 10, 2013

Date: January 8, 2013
Case No.: **2012.0602C**
Project Address: **1290 Fillmore Street**
Current Zoning: NC-3 (Neighborhood Commercial, Moderate Scale) District
130-B Height and Bulk District
Block/Lot: 0749/019
Project Sponsor: AT&T Mobility represented by
Dave Hiatt, On-Air, LLC.
465 First Street, Suite 101
Sonoma, CA 95476
Staff Contact: Michelle Stahlhut – (415) 575-9116
Michelle.Stahlhut@sfgov.org
Recommendation: **Approval with Conditions**

1650 Mission St.
Suite 400
San Francisco,
CA 94103-2479

Reception:
415.558.6378

Fax:
415.558.6409

Planning
Information:
415.558.6377

PROJECT DESCRIPTION

The proposal is to install a Wireless Telecommunications Services (“WTS”) facility consisting of five panel Wi-Fi antennas located on the façade of the building behind screening and associated equipment located within the subject building as part of AT&T Mobility’s Wi-Fi network. The antennas are proposed on a Location Preference 4 Site (Preferred Location Site) according to the WTS Siting Guidelines. The proposed antennas would measure approximately 20” high by 7” wide by 3” thick. The antennas would be mounted on the northwest and southwest corner facades of the subject building inside radio frequency transparent screens. The maximum height of the antennas are 24’ above grade. The associated equipment cabinets would be located inside the building and would not be visible from the public right-of-way.

SITE DESCRIPTION AND PRESENT USE

The building is located on Assessor’s Block 0749, Lot 019 on the southeast corner of Fillmore Street and Eddy Street. This site is within a NC-3 (Neighborhood Commercial, Moderate-Scale) Zoning District, and a 130-B Height and Bulk District. The one-story mixed-use non-residential building is known as the West Bay Community Center and contains institutional and office uses. The subject building is on a corner lot with approximately 82 feet of frontage on Fillmore Street and 193 feet of frontage on Eddy Street.

SURROUNDING PROPERTIES AND NEIGHBORHOOD

The Project Site is located in the Western Addition neighborhood. Nearby uses along Fillmore Street consist of a mix of commercial and residential buildings with housing over neighborhood-serving commercial/retail uses, the Fillmore Heritage Center, and at the foot of the annual Fillmore Jazz Festival.

ENVIRONMENTAL REVIEW

The project is exempt from the California Environmental Quality Act ("CEQA") as a Class 3 categorical exemption. The categorical exemption and all pertinent documents may be found in the files of the Planning Department, as the custodian of records, at 1650 Mission Street, San Francisco.

HEARING NOTIFICATION

TYPE	REQUIRED PERIOD	REQUIRED NOTICE DATE	ACTUAL NOTICE DATE	ACTUAL PERIOD
Classified News Ad	20 days	December 20, 2012	December 20, 2012	20 days
Posted Notice	20 days	December 20, 2012	December 20, 2012	20 days
Mailed Notice	20 days	December 20, 2012	December 20, 2012	20 days

PUBLIC COMMENT

- As of January 3, 2012, the Department has received no public comment on the proposed project.

ISSUES AND OTHER CONSIDERATIONS

- Health and safety aspects of all wireless projects are reviewed under the Department of Public Health and the Department of Building Inspections.
- An updated Five Year Plan with approximate longitudinal and latitudinal coordinates of proposed locations, including the subject site is on file with the Planning Department.
- All required public notifications were conducted in compliance with the City's code and policies.

REQUIRED COMMISSION ACTION

Pursuant to Section 712.83 of the Planning Code, Conditional Use authorization is required for a WTS facility in NC-3 Neighborhood Commercial, Moderate-Scale Zoning District.

BASIS FOR RECOMMENDATION

This project is necessary and/or desirable under Section 303 of the Planning Code for the following reasons:

- The project complies with the applicable requirements of the Planning Code.
- The project is consistent with the objectives and policies of the General Plan.
- The Project is consistent with the 1996 WTS Facilities Siting Guidelines, Planning Commission Resolution No. 14182 and Resolutions No. 16539 and No. 18523 supplementing the 1996 WTS Guidelines.
- The project site is considered a Location Preference 4 Preferred Location Site according to the Wireless Telecommunications Services (WTS) Siting Guidelines.
- Health and safety aspects of all wireless projects are reviewed under the Department of Public Health and the Department of Building Inspections.
- The expected RF emissions fall well within the limits established by the FCC.

- Based on propagation maps provided by AT&T Mobility, the project will provide coverage in an area that currently experiences several gaps in coverage and capacity.
- Based on the analysis provided by AT&T Mobility, the project will provide additional capacity in an area that currently experiences insufficient service during periods of high data usage.
- Based on independent third-party evaluation, the maps, data, and conclusions about service coverage and capacity provided by AT&T Mobility are accurate.
- The proposed antennas will be minimally visible when viewed from adjacent rights-of-way and points further away so as to avoid intrusion into public vistas, avoid disruption of the architectural integrity of building and insure harmony with neighborhood character.
- The proposed project has been reviewed by staff and found to be categorically exempt from further environmental review. The proposed antenna project is categorically exempt from further environmental review pursuant to the Class 3 exemptions of California Environmental Quality Act.
- A Five Year Plan with approximate longitudinal and latitudinal coordinates of proposed locations, including the subject site, was submitted.
- All required public notifications were conducted in compliance with the City's code and policies.

RECOMMENDATION: Approval with Conditions

- | | |
|---|---|
| <input checked="" type="checkbox"/> Executive Summary | <input checked="" type="checkbox"/> Project sponsor submittal |
| <input checked="" type="checkbox"/> Draft Motion | Drawings: <u>Proposed Project</u> |
| <input checked="" type="checkbox"/> Zoning District Map | <input checked="" type="checkbox"/> Check for legibility |
| <input type="checkbox"/> Height & Bulk Map | <input checked="" type="checkbox"/> Photo Simulations |
| <input checked="" type="checkbox"/> Parcel Map | <input checked="" type="checkbox"/> Coverage Maps |
| <input checked="" type="checkbox"/> Sanborn Map | <input checked="" type="checkbox"/> RF Report |
| <input checked="" type="checkbox"/> Aerial Photo | <input checked="" type="checkbox"/> DPH Approval |
| <input checked="" type="checkbox"/> Context Photos | <input checked="" type="checkbox"/> Community Outreach Report |
| <input checked="" type="checkbox"/> Site Photos | <input checked="" type="checkbox"/> Independent Evaluation |

Exhibits above marked with an "X" are included in this packet _____ms_____ Planner's Initials



SAN FRANCISCO PLANNING DEPARTMENT

Subject to: (Select only if applicable)

- Affordable Housing (Sec. 415)
- Jobs Housing Linkage Program (Sec. 413)
- Downtown Park Fee (Sec. 412)
- First Source Hiring (Admin. Code)
- Child Care Requirement (Sec. 414)
- Other

1650 Mission St.
Suite 400
San Francisco,
CA 94103-2479

Reception:
415.558.6378

Fax:
415.558.6409

Planning
Information:
415.558.6377

Planning Commission Motion No. XXXX

HEARING DATE: JANUARY 10, 2013

Date: January 3, 2013
Case No.: **2012.0602C**
Project Address: **1290 Fillmore St**
Current Zoning: NC-3 (Neighborhood Commercial – Moderate Scale) District
 130-B Height and Bulk District
Block/Lot: 0749/019
Project Sponsor: AT&T Mobility represented by,
 Dave Hiatt, On-Air, LLC
 465 First Street West, Suite 101
 Sonoma, CA 95476
Staff Contact: Michelle Stahlhut – (415) 575-9116
 Michelle.stahlhut@sfgov.org

ADOPTING FINDINGS RELATING TO THE APPROVAL OF A CONDITIONAL USE AUTHORIZATION UNDER PLANNING CODE SECTION 303(c) AND 712.83 TO INSTALL A WIRELESS TELECOMMUNICATIONS SERVICES FACILITY CONSISTING OF FIVE WI-FI PANEL ANTENNAS LOCATED BEHIND SCREENS ON THE FAÇADE OF AN EXISTING MIXED-USE BUILDING AND EQUIPMENT LOCATED INSIDE THE BUILDING AS PART OF AT&T MOBILITY’S WIRELESS TELECOMMUNICATIONS NETWORK WITHIN A NC-3 (NEIGHBORHOOD COMMERCIAL, MODERATE-SCALE) ZONING DISTRICT, AND A 130-B HEIGHT AND BULK DISTRICT.

PREAMBLE

On May 8, 2012, AT&T Mobility (hereinafter "Project Sponsor"), submitted an application (hereinafter "Application"), for Conditional Use Authorization on the property at 1290 Fillmore Street, Lot 019 in Assessor's Block 0749, (hereinafter "Project Site") to install a wireless telecommunications services facility consisting of five Wi-Fi panel antennas located behind screens on the façade of an existing mixed-use building and equipment located inside the building as part of AT&T’s wireless telecommunications network within a NC-3 (Neighborhood Commercial, Moderate-Scale) Zoning District and a 130-B Height and Bulk District.

The Project is exempt from the California Environmental Quality Act (“CEQA”) as a Class 3 Categorical Exemption (Section 15303 of the California Environmental Quality Act). The Planning Commission has reviewed and concurs with said determination. The categorical exemption and all pertinent documents

may be found in the files of the Planning Department (hereinafter "Department"), as the custodian of records, at 1650 Mission Street, San Francisco.

On January 10, 2013, the San Francisco Planning Commission (hereinafter "Commission") conducted a duly noticed public hearing at a regularly scheduled meeting on the application for a Conditional Use authorization.

The Commission has heard and considered the testimony presented to it at the public hearing and has further considered written materials and oral testimony presented on behalf of the Applicant, Department Staff, and other interested parties.

MOVED, that the Commission hereby authorizes the Conditional Use in Application No. 2012.0602C, subject to the conditions contained in "EXHIBIT A" of this motion, based on the following findings:

FINDINGS

Having reviewed the materials identified in the preamble above, and having heard all testimony and arguments, this Commission finds, concludes, and determines as follows:

1. The above recitals are accurate and constitute findings of this Commission.
2. **Site Description and Present Use.** The building is located on Assessor's Block 0749, Lot 019 on the southeast corner of Fillmore Street and Eddy Street. This site is within a NC-3 (Neighborhood Commercial, Moderate-Scale) Zoning District, and a 130-B Height and Bulk District. The one-story mixed-use non-residential building is known as the West Bay Community Center and contains institutional and office uses. The subject building is on a corner lot with approximately 82 feet of frontage on Fillmore Street and 193 feet of frontage on Eddy Street.
3. **Surrounding Properties and Neighborhood.** The Project Site is located in the Western Addition neighborhood. Nearby uses along Fillmore Street consist of a mix of commercial and residential buildings with housing over neighborhood-serving commercial/retail uses, the Fillmore Heritage Center, and at the foot of the annual Fillmore Jazz Festival.
4. **Project Description.** The proposal is to install a Wireless Telecommunications Services ("WTS") facility consisting of five panel Wi-Fi antennas located on the façade of the building behind screening and associated equipment located within the subject building as part of AT&T Mobility's Wi-Fi network. The antennas are proposed on a Location Preference 4 Site (Preferred Location Site) according to the WTS Siting Guidelines. The proposed antennas would measure approximately 20" high by 7" wide by 3" thick. The antennas would be mounted on the northwest and southwest corner facades of the subject building inside radio frequency transparent screens. The maximum height of the antennas are 24' above grade. The associated equipment cabinets would be located inside the building and would not be visible from the public right-of-way.

5. **Past History and Actions.** The Planning Commission adopted the Wireless Telecommunications Services (WTS) Facilities Siting Guidelines (“Guidelines”) for the installation of wireless telecommunications facilities in 1996. These Guidelines set forth the land use policies and practices that guide the installation and approval of wireless facilities throughout San Francisco. A large portion of the Guidelines was dedicated to establishing location preferences for these installations. The Board of Supervisors, in Resolution No. 635-96, provided input as to where wireless facilities should be located within San Francisco. The Guidelines were updated by the Commission in 2003 and again in 2012, requiring community outreach, notification, and detailed information about the facilities to be installed.

Section 8.1 of the Guidelines outlines Location Preferences for wireless facilities. There are five primary areas where the installation of wireless facilities should be located:

1. Publicly-used Structures: such facilities as fire stations, utility structures, community facilities, and other public structures;
2. Co-Location Site: encourages installation of facilities on buildings that already have wireless installations;
3. Industrial or Commercial Structures: buildings such as warehouses, factories, garages, service stations;
4. Industrial or Commercial Structures: buildings such as supermarkets, retail stores, banks; and
5. Mixed Use Buildings in High Density Districts: buildings such as housing above commercial or other non-residential space.

Section 8.1 of the WTS Siting Guidelines further stipulates that the Planning Commission will not approve WTS applications for Preference 5 or below sites unless the application describes (a) what publicly-used building, co-location site or other Preferred Location Sites are located within the geographic service area; (b) what good faith efforts and measures were taken to secure these more Preferred Locations, (c) explains why such efforts were unsuccessful; and (d) demonstrates that the location for the site is essential to meet demands in the geographic service area and the Applicant’s citywide networks.

Before the Planning Commission can review an application to install a wireless facility, the project sponsor must submit a five-year facilities plan, which must be updated biannually, an emissions report and approval by the Department of Public Health, Section 106 Declaration of Intent, an independent evaluation verifying coverage and capacity, a submittal checklist and details about the facilities to be installed.

Under Section 704(B)(iv) of the 1996 Federal Telecommunications Act, local jurisdictions cannot deny wireless facilities based on Radio Frequency (RF) radiation emissions so long as such facilities comply with the FCC’s regulations concerning such emissions.

On January 10, 2013, the Commission conducted a duly noticed public hearing at a regularly scheduled meeting on the application for a Conditional Use authorization pursuant to Planning Code Section 712.83 to install a wireless telecommunications facility consisting of five Wi-Fi panel

antennas located on the façade of the building and associated equipment located inside an existing mixed-use non-residential building as part of AT&T's Wi-Fi network.

6. **Location Preference.** The *WTS Facilities Siting Guidelines* identify different types of zoning districts and building uses for the siting of wireless telecommunications facilities. Under the *Guidelines*, the Project is a Location Preference Number 4 Preferred Location Site as the Project Site is located in a NC-3 Zoning District on the top of an existing mixed-use non-residential building.
7. **Radio Waves Range.** The Project Sponsor has stated that the proposed wireless network is designed to address network congestion issues and will ease congestion by offloading data traffic from the voice network onto the Wi-Fi network. The network will offload data by radio waves operating in the 2,400 – 5,000 Megahertz (MHZ) bands, which are regulated by the Federal Communications Commission (FCC) and must comply with the FCC-adopted health and safety standards for electromagnetic radiation and radio frequency radiation.
8. **Radiofrequency (RF) Emissions:** The Project Sponsor retained Hammett & Edison, Inc., a radio engineering consulting firm, to prepare a report describing the expected RF emissions from the proposed facility. Pursuant to the *Guidelines*, the Department of Public Health reviewed the report and determined that the proposed facility complies with the standards set forth in the *Guidelines*.
9. **Department of Public Health Review and Approval.** The proposed project was referred to the Department of Public Health (DPH) for emissions exposure analysis. Existing RF levels at ground level were around 1% of the FCC public exposure limit. There are no other antennas within 100 feet of the site. AT&T Mobility proposes to install five new Wi-Fi antennas. The antennas will be mounted at a height of approximately 21 feet above the ground. The estimated ambient RF field from the proposed AT&T Mobility transmitters at ground level is calculated to be 0.00058 mW/sq. cm., which is 0.058% of the FCC public exposure limit. The three dimensional perimeter of RF levels equal to the public exposure limit extends less than one foot and does not reach any publicly accessible areas. Warning signs must be posted at the antennas and roof access points in English, Spanish, and Chinese. Workers should not have access within two inches of the front of the antennas while they are in operation.
10. **Coverage and Capacity Verification.** The maps, data, and conclusion provided by AT&T to demonstrate need for coverage and capacity have been determined by Hammett & Edison, an engineering consulting firm and an independent third party to accurately represent the carrier's present and post-installation conclusions.
11. **Maintenance Schedule.** The proposed facility would operate without on-site staff but with a two-person maintenance crew visiting the property approximately once a month and on an as-needed basis to service and monitor the facility.
12. **Community Outreach.** Per the *Guidelines*, the Project Sponsor held a Community Outreach Meeting for the proposed project. The meeting was held at 7:30 p.m. on September 20, 2012 at the West Bay Conference Center located at 1290 Fillmore Street. Two members of the community

attended the meeting. Questions were asked regarding the facility including whether the installation will provide in-home service, the location of the equipment, and the noticing process for renters.

13. **Five-year plan:** Per the *Guidelines*, the Project Sponsor submitted an updated five-year plan, as required, in October 2012.
14. **Public Comment.** As of January 3, 2012, the Department has received no public comment on the proposed project.
15. **Planning Code Compliance.** The Commission finds that the Project is consistent with the relevant provisions of the Planning Code in the following manner:
 - A. **Use.** Per Planning Code Section 712.83, a Conditional Use authorization is required for the installation of Commercial Wireless Transmitting, Receiving or Relay Facility.
16. **Planning Code Section 303** establishes criteria for the Planning Commission to consider when reviewing applications for Conditional Use approval. On balance, the project does comply with said criteria in that:
 - A. The proposed new uses and building, at the size and intensity contemplated and at the proposed location, will provide a development that is necessary or desirable, and compatible with, the neighborhood or the community.

- i. *Desirable: San Francisco is a leader of the technological economy; it is important and desirable to the vitality of the City to have and maintain adequate telecommunications coverage and data capacity. This includes the installation and upgrading of systems to keep up with changing technology and increases in usage. It is desirable for the City to allow wireless facilities to be installed.*

The proposed project at 1290 Fillmore Street is generally desirable and compatible with the surrounding neighborhood because the Project will not conflict with the existing uses of the property and will be designed to be compatible with the surrounding nature of the vicinity. The placement of antennas and related support and protection features are so located, designed, and treated architecturally to minimize their visibility from public places, to avoid intrusion into public vistas, avoid disruption of the architectural design integrity of buildings, insure harmony with the existing neighborhood character and public safety. The Project has been reviewed and determined to not cause the removal or alteration of any significant architectural features of the subject building.

- ii. *Necessary: In the case of wireless installations, there are two criteria that the Commission reviews: coverage and capacity.*

Coverage: San Francisco does have sufficient overall wireless coverage (note that this is separate from carrier capacity). San Francisco's unique coverage issues are due to topography and

building heights. The hills and buildings disrupt lines of site between WTS base stations. Thus, telecommunication carriers continue to install additional installations to make sure coverage is sufficient.

Capacity: While a carrier may have adequate coverage in a certain area, the capacity may not be sufficient. With the continuous innovations in wireless data technology and demand placed on existing infrastructure, individual telecommunications carriers must upgrade and in some instances expand their facilities network to provide proper data and voice capacity. It is necessary for San Francisco, as a leader in technology, to have adequate capacity.

The proposed project at 1290 Fillmore Street is necessary in order to achieve sufficient street and in-building mobile phone coverage and data capacity. Recent drive tests in the subject area conducted by the AT&T Mobility Radio Frequency Engineering Team provide that the subject property is the most viable location, based on factors including quality of coverage and aesthetics.

- B. The proposed project will not be detrimental to the health, safety, convenience or general welfare of persons residing or working in the vicinity. There are no features of the project that could be detrimental to the health, safety or convenience of those residing or working the area, in that:
- i. Nature of proposed site, including its size and shape, and the proposed size, shape and arrangement of structures;

The Project must comply with all applicable Federal and State regulations to safeguard the health, safety and to ensure that persons residing or working in the vicinity will not be affected, and prevent harm to other personal property.

The Department of Public Health conducted an evaluation of potential health effects from Radio Frequency radiation, and has concluded that the proposed wireless transmission facilities will have no adverse health effects if operated in compliance with the FCC-adopted health and safety standards.

- ii. The accessibility and traffic patterns for persons and vehicles, the type and volume of such traffic, and the adequacy of proposed off-street parking and loading;

No increase in traffic volume is anticipated with the facilities operating unmanned, with a maintenance crew visiting the site once a month or on an as-needed basis.

- iii. The safeguards afforded to prevent noxious or offensive emissions such as noise, glare, dust and odor;

While some noise and dust may result from the installation of the antennas and transceiver equipment, noise or noxious emissions from continued use are not likely to be significantly greater than ambient conditions due to the operation of the wireless communication network.

- iv. Treatment given, as appropriate, to such aspects as landscaping, screening, open spaces, parking and loading areas, service areas, lighting and signs;

The antennas are concealed from nearby public rights-of-way behind radiofrequency transparent screens that are design to match the color and texture of the building. When viewed from nearby public rights-of-way, the antennas would appear to be part of the existing building. The antennas and associated equipment would not be visible from most vantage points. The Project will not affect existing landscaping.

- C. That the use as proposed will comply with the applicable provisions of the Planning Code and will not adversely affect the General Plan.

The Project complies with all relevant requirements and standards of the Planning Code and is consistent with objectives and policies of the General Plan as detailed below.

- D. That the use as proposed would provide development that is in conformity with the purpose of the applicable Neighborhood Commercial District.

The Project is consisted with the purpose of Neighborhood district in that the intended use is located on an existing building approximately 24 feet tall at top of the parapet where the antennas are located and the proposed antennas are concealed behind screening.

- 17. **General Plan Compliance.** The Project is, on balance, consistent with the following Objectives and Policies of the General Plan

HOUSING ELEMENT

BALANCE HOUSING CONSTRUCTION AND COMMUNITY INFRASTRUCTURE

OBJECTIVE 12 – BALANCE HOUSING GROWTH WITH ADEQUATE INFRASTRUCTURE THAT SERVES THE CITY’S GROWING POPULATION.

POLICY 12.2 – Consider the proximity of quality of life elements, such as open space, child care, and neighborhood services, when developing new housing units.

POLICY 12.3 – Ensure new housing is sustainable supported by the City’s public infrastructure systems.

The Project will improve AT&T Mobility’s coverage and capacity along the Fillmore Street Neighborhood Commercial corridor and surrounding residential, commercial and recreational areas along a primary transportation route in San Francisco.

URBAN DESIGN

HUMAN NEEDS

OBJECTIVE 4 - IMPROVEMENT OF THE NEIGHBORHOOD ENVIRONMENT TO INCREASE PERSONAL SAFETY, COMFORT, PRIDE AND OPPORTUNITY.

POLICY 4.14 - Remove and obscure distracting and cluttering elements.

The Project adequately "stealths" the proposed antennas because they are located on the façade of the building behind radiofrequency transparent screens designed and painted to appear as part of the corners of the existing building. The stealthed antennas would not be visible from most vantage points in the nearby public rights-of-way.

COMMERCE AND INDUSTRY ELEMENT

Objectives and Policies

OBJECTIVE 1:

MANAGE ECONOMIC GROWTH AND CHANGE TO ENSURE ENHANCEMENT OF THE TOTAL CITY LIVING AND WORKING ENVIRONMENT.

Policy 1:

Encourage development, which provides substantial net benefits and minimizes undesirable consequences. Discourage development, which has substantial undesirable consequences that cannot be mitigated.

Policy 2:

Assure that all commercial and industrial uses meet minimum, reasonable performance standards.

The Project would enhance the total city living and working environment by providing communication services for residents and workers within the City. Additionally, the Project would comply with Federal, State and Local performance standards.

OBJECTIVE 2:

MAINTAIN AND ENHANCE A SOUND AND DIVERSE ECONOMIC BASE AND FISCAL STRUCTURE FOR THE CITY.

Policy 1:

Seek to retain existing commercial and industrial activity and to attract new such activity to the city.

Policy 3:

Maintain a favorable social and cultural climate in the city in order to enhance its attractiveness as a firm location.

The site is an integral part of a new wireless communications network that will enhance the City's diverse economic base.

OBJECTIVE 4:

IMPROVE THE VIABILITY OF EXISTING INDUSTRY IN THE CITY AND THE ATTRACTIVENESS OF THE CITY AS A LOCATION FOR NEW INDUSTRY.

Policy 1:

Maintain and enhance a favorable business climate in the City.

Policy 2:

Promote and attract those economic activities with potential benefit to the City.

The Project would benefit the City by enhancing the business climate through improved communication services for residents and workers.

VISITOR TRADE

OBJECTIVE 8 - ENHANCE SAN FRANCISCO'S POSITION AS A NATIONAL CENTER FOR CONVENTIONS AND VISITOR TRADE.

POLICY 8.3 - Assure that areas of particular visitor attraction are provided with adequate public services for both residents and visitors.

The Project will ensure that residents and visitors have adequate public service in the form of AT&T Mobility telecommunications.

COMMUNITY SAFETY ELEMENT

Objectives and Policies

OBJECTIVE 3:

ENSURE THE PROTECTION OF LIFE AND PROPERTY FROM THE EFFECTS OF FIRE OR NATURAL DISASTER THROUGH ADEQUATE EMERGENCY OPERATIONS PREPARATION.

Policy 1:

Maintain a local agency for the provision of emergency services to meet the needs of San Francisco.

Policy 2:

Develop and maintain viable, up-to-date in-house emergency operations plans, with necessary equipment, for operational capability of all emergency service agencies and departments.

Policy 3:

Maintain and expand agreements for emergency assistance from other jurisdictions to ensure adequate aid in time of need.

Policy 4:

Establish and maintain an adequate Emergency Operations Center.

Policy 5:

Maintain and expand the city's fire prevention and fire-fighting capability.

Policy 6:

Establish a system of emergency access routes for both emergency operations and evacuation.

The Project would enhance the ability of the City to protect both life and property from the effects of a fire or natural disaster by providing communication services.

18. **Planning Code Section 101.1(b)** establishes eight priority-planning policies and requires review of permits for consistency with said policies. On balance, the project does comply with said policies in that:

A. That existing neighborhood-serving retail uses be preserved and enhanced and future opportunities for resident employment in and ownership of such businesses be enhanced.

No neighborhood-serving retail use would be displaced and the wireless communications network will enhance personal communication services.

B. That existing housing and neighborhood character be conserved and protected in order to preserve the cultural and economic diversity of our neighborhoods.

No residential uses would be displaced or altered in any way by the granting of this authorization.

C. That the City's supply of affordable housing be preserved and enhanced.

The Project would have no adverse impact on housing in the vicinity.

D. That commuter traffic not impede MUNI transit service or overburden our streets or neighborhood parking.

Due to the nature of the Project and minimal maintenance or repair, municipal transit service would not be significantly impeded and neighborhood parking would not be overburdened.

E. That a diverse economic base be maintained by protecting our industrial and service sectors from displacement due to commercial office development, and that future opportunities for resident employment and ownership in these sectors be enhanced.

The Project would cause no displacement of industrial and service sector activity.

- F. That the City achieve the greatest possible preparedness to protect against injury and loss of life in an earthquake.

Compliance with applicable structural safety and seismic safety requirements would be considered during the building permit application review process.

- G. That landmarks and historic buildings be preserved.

The subject site was built in 1993 and is not considered historic.

- H. That our parks and open space and their access to sunlight and vistas be protected from development.

The Project will have no adverse impact on parks or open space, or their access to sunlight or vistas.

19. The Project is consistent with and would promote the general and specific purposes of the Code provided under Section 101.1(b) in that, as designed, the Project would contribute to the character and stability of the neighborhood and would constitute a beneficial development.
20. The Commission hereby finds that approval of the Determination of Compliance authorization would promote the health, safety and welfare of the City.

DECISION

The Commission, after carefully balancing the competing public and private interests, and based upon the Recitals and Findings set forth above, in accordance with the standards specified in the Code, hereby approves the Conditional Use authorization under Planning Code Sections 712.83 and 303 to install up to five Wi-Fi panel antenna and associated equipment cabinets at the Project Site and as part of a wireless transmission network operated by AT&T Mobility on a Location Preference 4 (Preferred Location Site) according to the Wireless Telecommunications Services (WTS) Siting Guidelines, within a NC-3 (Neighborhood Commercial – Moderate-Scale) and a 130-B Height and Bulk District and subject to the conditions of approval attached hereto as **Exhibit A**.

APPEAL AND EFFECTIVE DATE OF MOTION: Any aggrieved person may appeal this conditional use authorization to the Board of Supervisors within thirty (30) days after the date of this Motion No. xxxx. The effective date of this Motion shall be the date of this Motion if not appealed (after the 30-day period has expired) OR the date of the decision of the Board of Supervisors if appealed to the Board of Supervisors. For further information, please contact the Board of Supervisors at (415) 554-5184, City Hall, Room 244, 1 Dr. Carlton B. Goodlett Place, San Francisco, CA 94102.

I hereby certify that the foregoing Motion was adopted by the Planning Commission on **January 10, 2013**.

JONAS P. IONIN
Acting Commission Secretary

AYES

NAYS:

ABSENT:

ADOPTED: January 10, 2013

EXHIBIT A

AUTHORIZATION

This authorization is for a Conditional Use Authorization under Planning Code Sections 712.83 and 303 to install a wireless telecommunications services facility consisting of up to five panel antennas with related equipment, a Location Preference 4 (Preferred Location Site) according to the Wireless Telecommunications Services (WTS) Siting Guidelines, as part of AT&T Mobility's wireless telecommunications network within a NC-3 Neighborhood Commercial (Moderate-Scale) District and a 130-B Height and Bulk District.

RECORDATION OF CONDITIONS OF APPROVAL

Prior to the issuance of the building permit or commencement of use for the Project the Zoning Administrator shall approve and order the recordation of a Notice in the Official Records of the Recorder of the City and County of San Francisco for the subject property. This Notice shall state that the Project is subject to the conditions of approval contained herein and reviewed and approved by the Planning Commission on **January 10, 2013** under Motion No. xxxxx.

PRINTING OF CONDITIONS OF APPROVAL ON PLANS

The conditions of approval under the 'Exhibit A' of this Planning Commission Motion No. xxxxx shall be reproduced on the Index Sheet of construction plans submitted with the Site or Building permit application for the Project. The Index Sheet of the construction plans shall reference to the Conditional Use authorization and any subsequent amendments or modifications.

SEVERABILITY

The Project shall comply with all applicable City codes and requirements. If any clause, sentence, section or any part of these conditions of approval is for any reason held to be invalid, such invalidity shall not affect or impair other remaining clauses, sentences, or sections of these conditions. This decision conveys no right to construct, or to receive a building permit. "Project Sponsor" shall include any subsequent responsible party.

CHANGES AND MODIFICATIONS

Changes to the approved plans may be approved administratively by the Zoning Administrator. Significant changes and modifications of conditions shall require Planning Commission approval of a new Conditional Use authorization.

Conditions of Approval, Compliance, Monitoring, and Reporting

PERFORMANCE

1. **Validity and Expiration.** The authorization and right vested by virtue of this action is valid for three years from the effective date of the Motion. A building permit from the Department of Building Inspection to construct the project and/or commence the approved use must be issued as this Conditional Use authorization is only an approval of the proposed project and conveys no independent right to construct the Project or to commence the approved use. The Planning Commission may, in a public hearing, consider the revocation of the approvals granted if a site or building permit has not been obtained within three (3) years of the date of the Motion approving the Project. Once a site or building permit has been issued, construction must commence within the timeframe required by the Department of Building Inspection and be continued diligently to completion. The Commission may also consider revoking the approvals if a permit for the Project has been issued but is allowed to expire and more than three (3) years have passed since the Motion was approved.

For information about compliance, contact Code Enforcement, Planning Department at 415-575-6863, www.sf-planning.org.

2. **Extension.** This authorization may be extended at the discretion of the Zoning Administrator only where failure to issue a permit by the Department of Building Inspection to perform said tenant improvements is caused by a delay by a local, State or Federal agency or by any appeal of the issuance of such permit(s).

For information about compliance, contact Code Enforcement, Planning Department at 415-575-6863, www.sf-planning.org.

DESIGN – COMPLIANCE AT PLAN STAGE

3. **Plan Drawings - WTS.** Prior to the issuance of any building or electrical permits for the installation of the facilities, the Project Sponsor shall submit final scaled drawings for review and approval by the Planning Department ("Plan Drawings"). The Plan Drawings shall describe:
 - a. **Structure and Siting.** Identify all facility related support and protection measures to be installed. This includes, but is not limited to, the location(s) and method(s) of placement, support, protection, screening, paint and/or other treatments of the antennas and other appurtenances to insure public safety, insure compatibility with urban design, architectural and historic preservation principles, and harmony with neighborhood character.
 - b. For the Project Site, regardless of the ownership of the existing facilities. Identify the location of all existing antennas and facilities; and identify the location of all approved (but not installed) antennas and facilities.
 - c. **Emissions.** Provide a report, subject to approval of the Zoning Administrator, that operation of the facilities in addition to ambient RF emission levels will not exceed adopted FCC standards with regard to human exposure in uncontrolled areas.

For information about compliance, contact the Case Planner, Planning Department at 415-575-9078, www.sf-planning.org.

4. **Screening - WTS.** To the extent necessary to ensure compliance with adopted FCC regulations regarding human exposure to RF emissions, and upon the recommendation of the Zoning Administrator, the Project Sponsor shall:
 - a. Modify the placement of the facilities;
 - b. Install fencing, barriers or other appropriate structures or devices to restrict access to the facilities;
 - c. Install multi-lingual signage, including the RF radiation hazard warning symbol identified in ANSI C95.2 1982, to notify persons that the facility could cause exposure to RF emissions;
 - d. Implement any other practice reasonably necessary to ensure that the facility is operated in compliance with adopted FCC RF emission standards.
 - e. To the extent necessary to minimize visual obtrusion and clutter, installations shall conform to the following standards:
 - f. Antennas and back up equipment shall be painted, fenced, landscaped or otherwise treated architecturally so as to minimize visual effects;
 - g. Rooftop installations shall be setback such that back up facilities are not viewed from the street;
 - h. Antennas attached to building facades shall be so placed, screened or otherwise treated to minimize any negative visual impact; and
 - i. Although co location of various companies' facilities may be desirable, a maximum number of antennas and back up facilities on the Project Site shall be established, on a case by case basis, such that "antennae farms" or similar visual intrusions for the site and area is not created.

For information about compliance, contact the Case Planner, Planning Department at 415-575-9078, www.sf-planning.org.

MONITORING - AFTER ENTITLEMENT

5. **Enforcement.** Violation of any of the Planning Department conditions of approval contained in this Motion or of any other provisions of Planning Code applicable to this Project shall be subject to the enforcement procedures and administrative penalties set forth under Planning Code Section 176 or Section 176.1. The Planning Department may also refer the violation complaints to other city departments and agencies for appropriate enforcement action under their jurisdiction.

For information about compliance, contact Code Enforcement, Planning Department at 415-575-6863, www.sf-planning.org.

6. **Monitoring.** The Project requires monitoring of the conditions of approval in this Motion. The Project Sponsor or the subsequent responsible parties for the Project shall pay fees as established under Planning Code Section 351(e) (1) and work with the Planning Department for information about compliance.

For information about compliance, contact Code Enforcement, Planning Department at 415-575-6863, www.sf-planning.org.

7. **Revocation due to Violation of Conditions.** Should implementation of this Project result in complaints from interested property owners, residents, or commercial lessees which are not resolved by the Project Sponsor and found to be in violation of the Planning Code and/or the specific Conditions of Approval for the Project as set forth in Exhibit A of this Motion, the Zoning

Administrator shall refer such complaints to the Commission, after which it may hold a public hearing on the matter to consider revocation of this authorization.

For information about compliance, contact Code Enforcement, Planning Department at 415-575-6863, www.sf-planning.org.

8. Implementation Costs - WTS.

- a. The Project Sponsor, on an equitable basis with other WTS providers, shall pay the cost of preparing and adopting appropriate General Plan policies related to the placement of WTS facilities. Should future legislation be enacted to provide for cost recovery for planning, the Project Sponsor shall be bound by such legislation.
- b. The Project Sponsor or its successors shall be responsible for the payment of all reasonable costs associated with implementation of the conditions of approval contained in this authorization, including costs incurred by this Department, the Department of Public Health, the Department of Technology, Office of the City Attorney, or any other appropriate City Department or agency. The Planning Department shall collect such costs on behalf of the City.
- c. The Project Sponsor shall be responsible for the payment of all fees associated with the installation of the subject facility, which are assessed by the City pursuant to all applicable law.

For information about compliance, contact Code Enforcement, Planning Department at 415-575-6863, www.sf-planning.org.

9. Implementation and Monitoring - WTS. In the event that the Project implementation report includes a finding that RF emissions for the site exceed FCC Standards in any uncontrolled location, the Zoning Administrator may require the Applicant to immediately cease and desist operation of the facility until such time that the violation is corrected to the satisfaction of the Zoning Administrator.

For information about compliance, contact Code Enforcement, Planning Department at 415-575-6863, www.sf-planning.org.

10. Project Implementation Report - WTS. The Project Sponsor shall prepare and submit to the Zoning Administrator a Project Implementation Report. The Project Implementation Report shall:

- a. Identify the three dimensional perimeter closest to the facility at which adopted FCC standards for human exposure to RF emissions in uncontrolled areas are satisfied;
- b. Document testing that demonstrates that the facility will not cause any potential exposure to RF emissions that exceed adopted FCC emission standards for human exposure in uncontrolled areas.
- c. The Project Implementation Report shall compare test results for each test point with applicable FCC standards. Testing shall be conducted in compliance with FCC regulations governing the measurement of RF emissions and shall be conducted during normal business hours on a non-holiday weekday with the subject equipment measured while operating at maximum power.
- d. Testing, Monitoring, and Preparation. The Project Implementation Report shall be prepared by a certified professional engineer or other technical expert approved by the Department. At the sole option of the Department, the Department (or its agents) may monitor the performance of testing required for preparation of the Project Implementation Report. The cost of such monitoring shall be borne by the Project Sponsor pursuant to the condition related to the payment of the City's reasonable costs.

- i. Notification and Testing. The Project Implementation Report shall set forth the testing and measurements undertaken pursuant to Conditions 2 and 4.
- ii. Approval. The Zoning Administrator shall request that the Certification of Final Completion for operation of the facility not be issued by the Department of Building Inspection until such time that the Project Implementation Report is approved by the Department for compliance with these conditions.

For information about compliance, contact the Environmental Health Section, Department of Public Health at (415) 252-3800, www.sfdph.org.

11. **Notification prior to Project Implementation Report - WTS.** The Project Sponsor shall undertake to inform and perform appropriate tests for residents of any dwelling units located within 25 feet of the transmitting antenna at the time of testing for the Project Implementation Report.
- a. At least twenty calendar days prior to conducting the testing required for preparation of the Project Implementation Report, the Project Sponsor shall mail notice to the Department, as well as to the resident of any legal dwelling unit within 25 feet of a transmitting antenna of the date on which testing will be conducted. The Applicant will submit a written affidavit attesting to this mail notice along with the mailing list.
 - b. When requested in advance by a resident notified of testing pursuant to subsection (a), the Project Sponsor shall conduct testing of total power density of RF emissions within the residence of that resident on the date on which the testing is conducted for the Project Implementation Report.

For information about compliance, contact Code Enforcement, Planning Department at 415-575-6863, www.sf-planning.org

12. **Installation - WTS.** Within 10 days of the installation and operation of the facilities, the Project Sponsor shall confirm in writing to the Zoning Administrator that the facilities are being maintained and operated in compliance with applicable Building, Electrical and other Code requirements, as well as applicable FCC emissions standards.

For information about compliance, contact Code Enforcement, Planning Department at 415-575-6863, www.sf-planning.org

13. **Periodic Safety Monitoring - WTS.** The Project Sponsor shall submit to the Zoning Administrator 10 days after installation of the facilities, and every two years thereafter, a certification attested to by a licensed engineer expert in the field of EMR/RF emissions, that the facilities are and have been operated within the then current applicable FCC standards for RF/EMF emissions.

For information about compliance, contact the Environmental Health Section, Department of Public Health at (415) 252-3800, www.sfdph.org.

OPERATION

14. **Community Liaison.** Prior to issuance of a building permit application to construct the project and implement the approved use, the Project Sponsor shall appoint a community liaison officer to deal with the issues of concern to owners and occupants of nearby properties. The Project Sponsor shall provide the Zoning Administrator written notice of the name, business address, and telephone number of the community liaison. Should the contact information change, the Zoning Administrator

shall be made aware of such change. The community liaison shall report to the Zoning Administrator what issues, if any, are of concern to the community and what issues have not been resolved by the Project Sponsor.

For information about compliance, contact Code Enforcement, Planning Department at 415-575-6863, www.sf-planning.org

15. **Out of Service – WTS.** The Project Sponsor or Property Owner shall remove antennas and equipment that has been out of service or otherwise abandoned for a continuous period of six months.

For information about compliance, contact Code Enforcement, Planning Department at 415-575-6863, www.sf-planning.org

16. **Emissions Conditions – WTS.** It is a continuing condition of this authorization that the facilities be operated in such a manner so as not to contribute to ambient RF/EMF emissions in excess of then current FCC adopted RF/EMF emission standards; violation of this condition shall be grounds for revocation.

For information about compliance, contact the Environmental Health Section, Department of Public Health at (415) 252-3800, www.sfdph.org.

17. **Noise and Heat – WTS.** The WTS facility, including power source and cooling facility, shall be operated at all times within the limits of the San Francisco Noise Control Ordinance. The WTS facility, including power source and any heating/cooling facility, shall not be operated so as to cause the generation of heat that adversely affects a building occupant.

For information about compliance, contact the Environmental Health Section, Department of Public Health at (415) 252-3800, www.sfdph.org.


18. **Transfer of Operation – WTS.** Any carrier/provider authorized by the Zoning Administrator or by the Planning Commission to operate a specific WTS installation may assign the operation of the facility to another carrier licensed by the FCC for that radio frequency provided that such transfer is made known to the Zoning Administrator in advance of such operation, and all conditions of approval for the subject installation are carried out by the new carrier/provider.

For information about compliance, contact Code Enforcement, Planning Department at 415-575-6863, www.sf-planning.org

19. **Compatibility with City Emergency Services – WTS.** The facility shall not be operated or caused to transmit on or adjacent to any radio frequencies licensed to the City for emergency telecommunication services such that the City's emergency telecommunications system experiences interference, unless prior approval for such has been granted in writing by the City.

For information about compliance, contact the Department of Technology, 415-581-4000, <http://sfgov3.org/index.aspx?page=1421>

Zoning Map

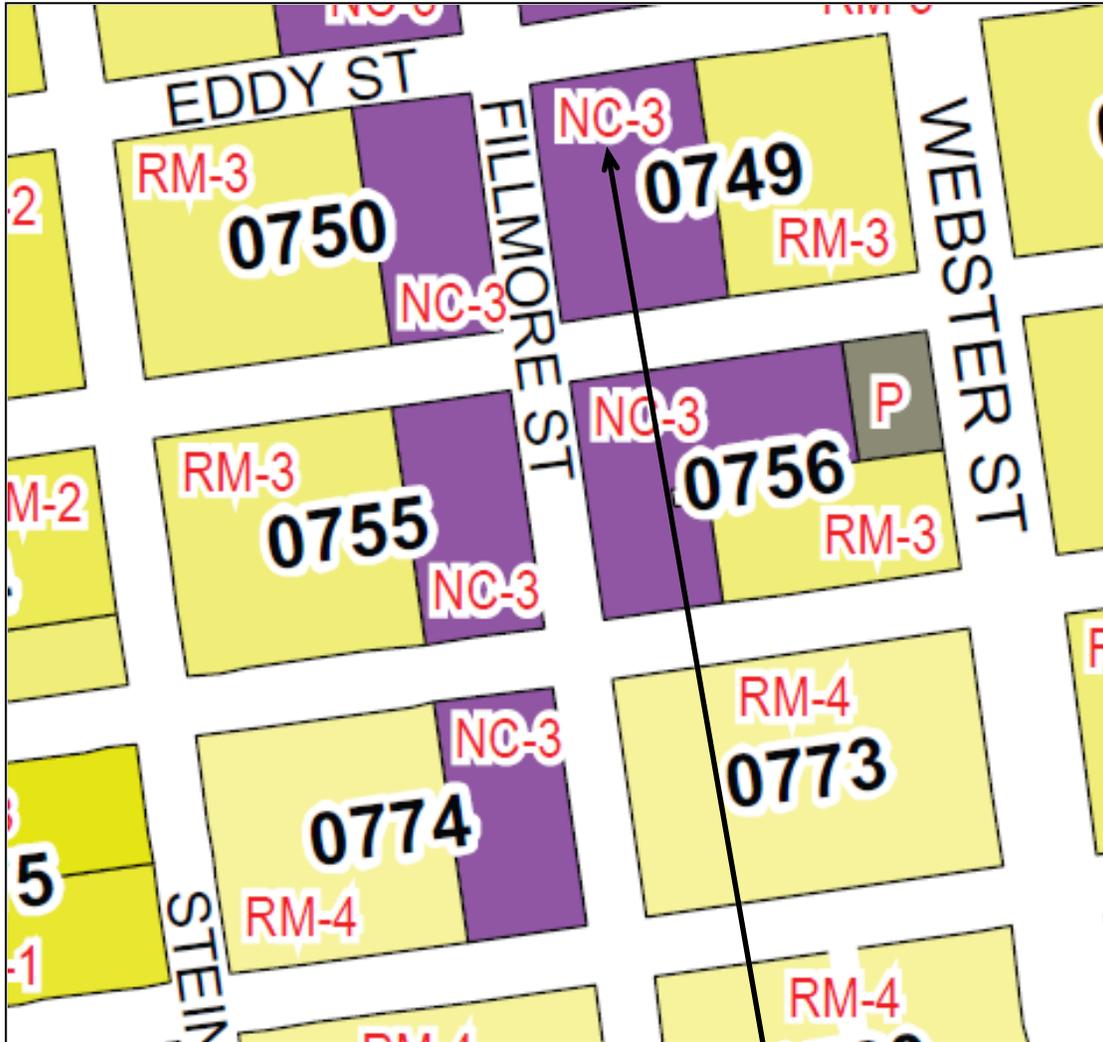


SUBJECT PROPERTY



Case Number 2012.0602C
AT&T Mobility WTS Facility
1290 Fillmore Street

Aerial Photo

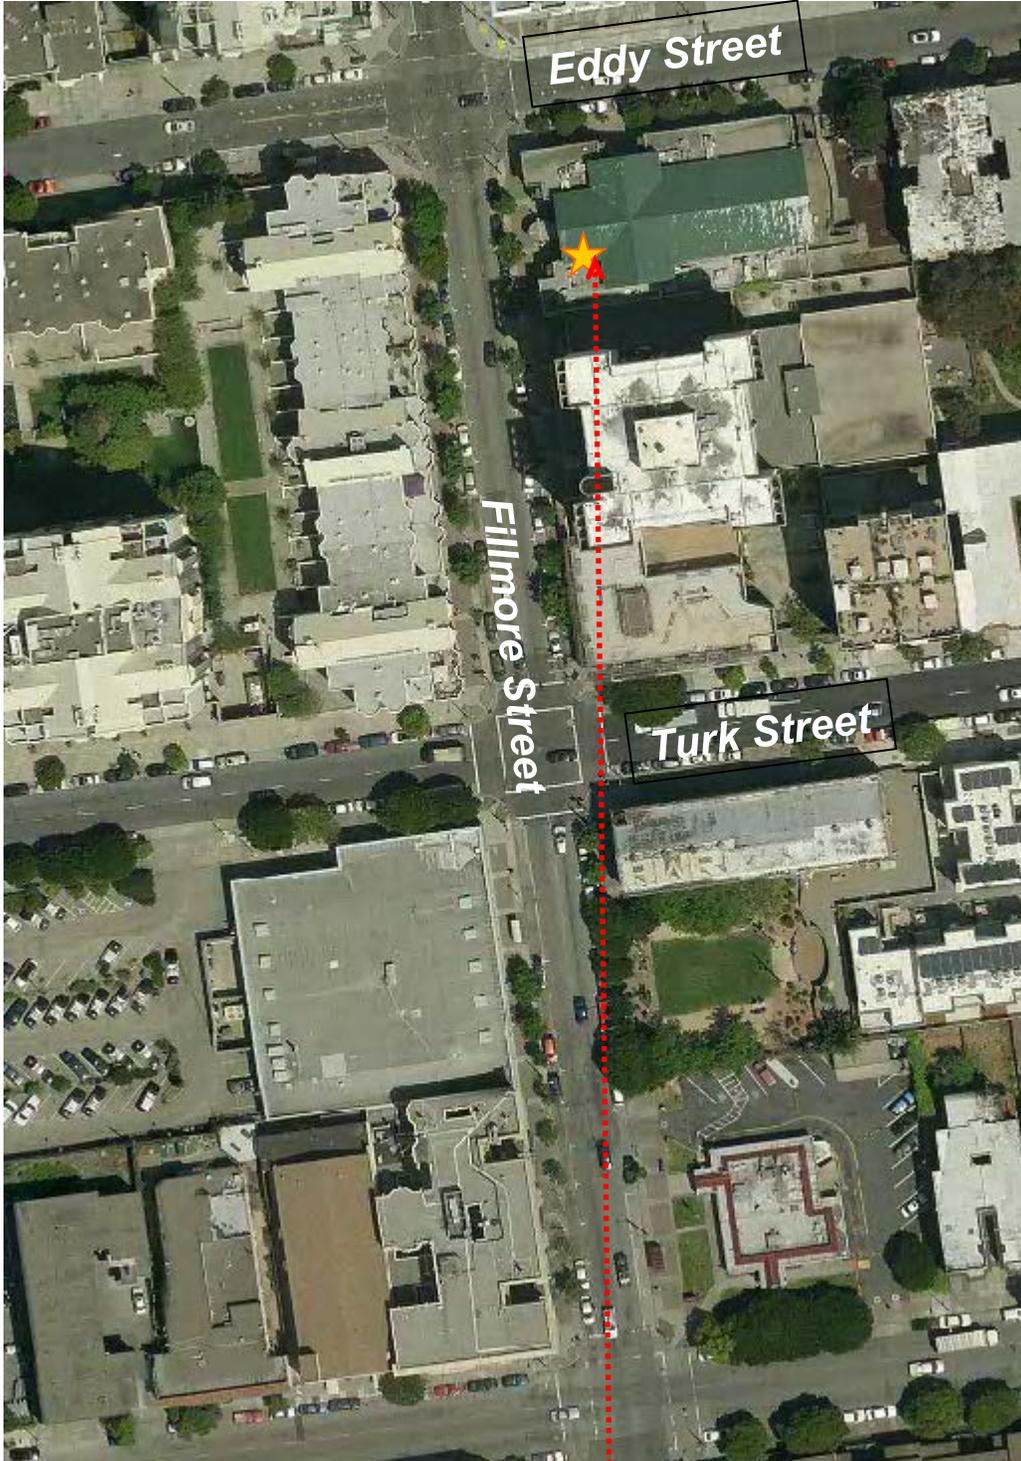


SUBJECT PROPERTY



Case Number 2012.0602C
AT&T Mobility WTS Facility
1290 Fillmore Street

Parcel Map

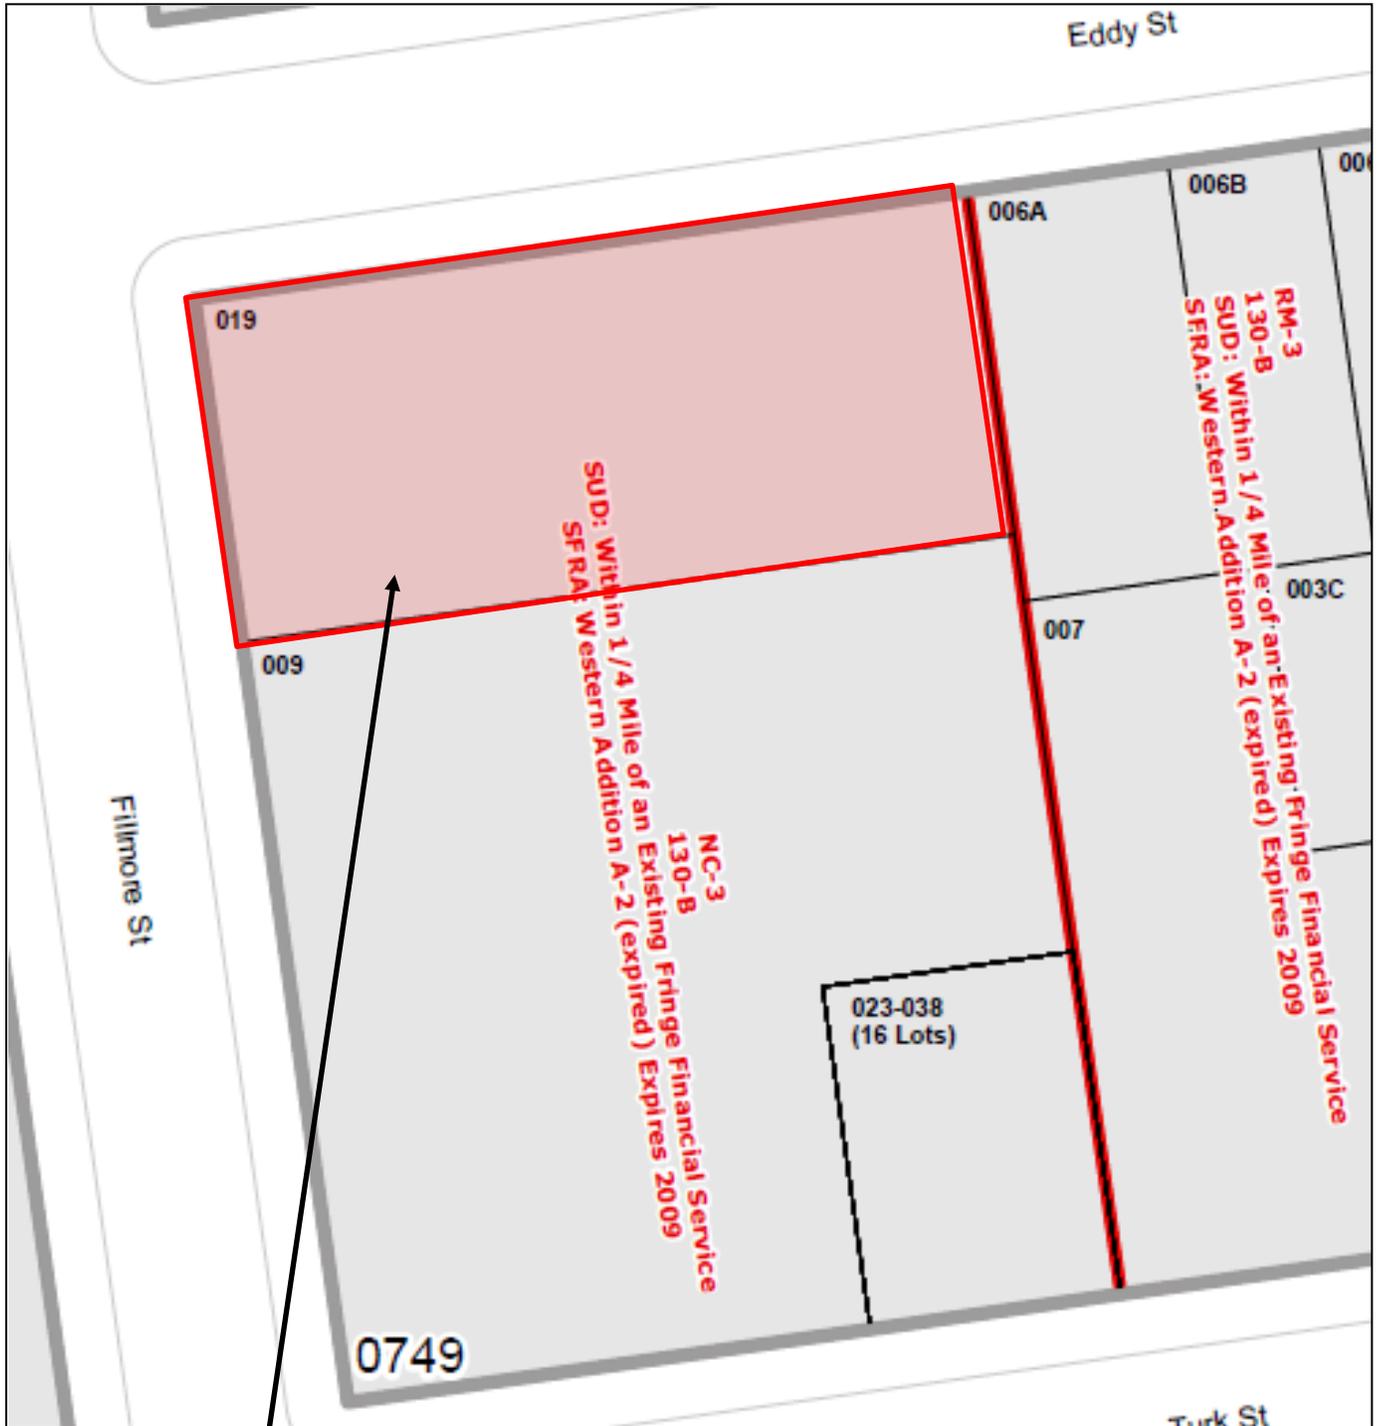


SUBJECT PROPERTY



Case Number 2012.0602C
AT&T Mobility WTS Facility
1290 Fillmore Street

Sanborn Map*

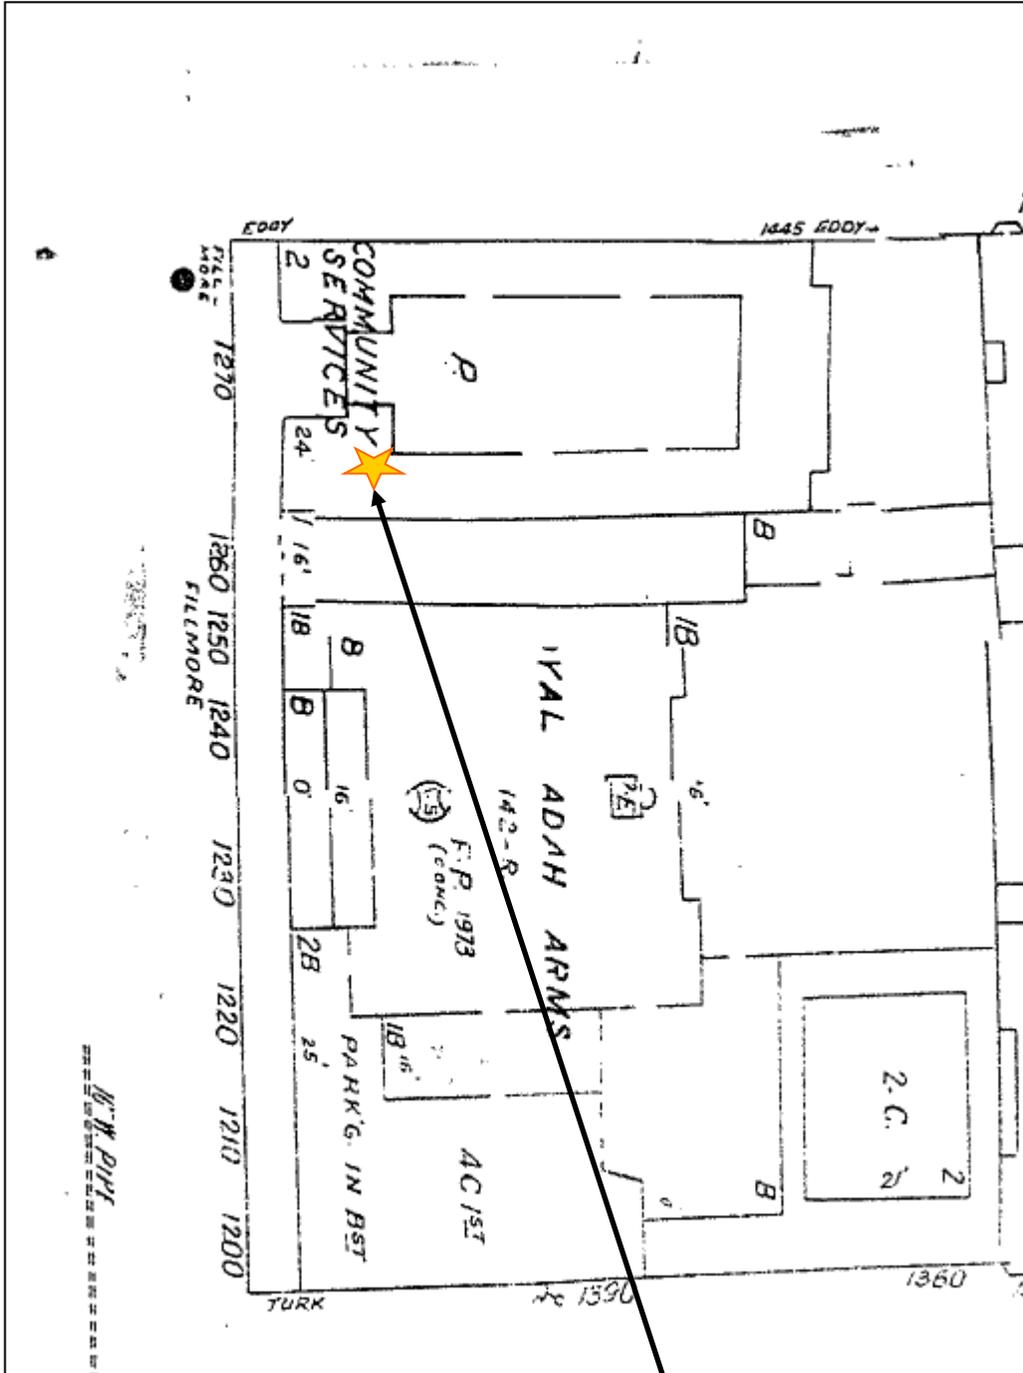


SUBJECT PROPERTY



*The Sanborn Maps in San Francisco have not been updated since 1998, and this map may not accurately reflect existing conditions.

Case Number 2012.0602C
AT&T Mobility WTS Facility
1290 Fillmore Street

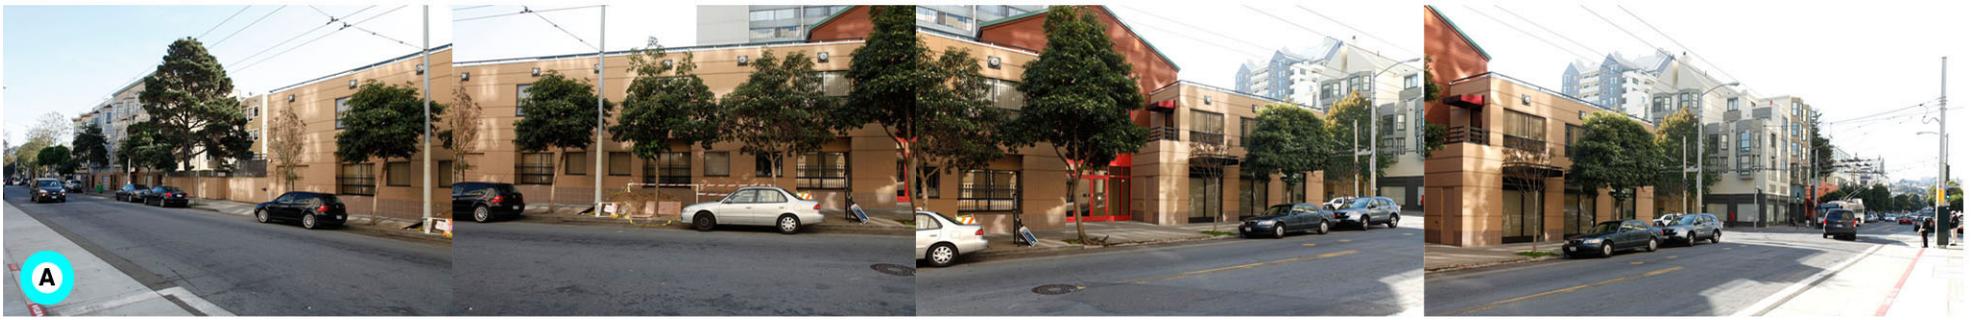

A



B



C



D




1290 Fillmore Street
1290 Fillmore Street
San Francisco, CA

Photosurvey


12/07/11

Applied Imagination 510 914-0500

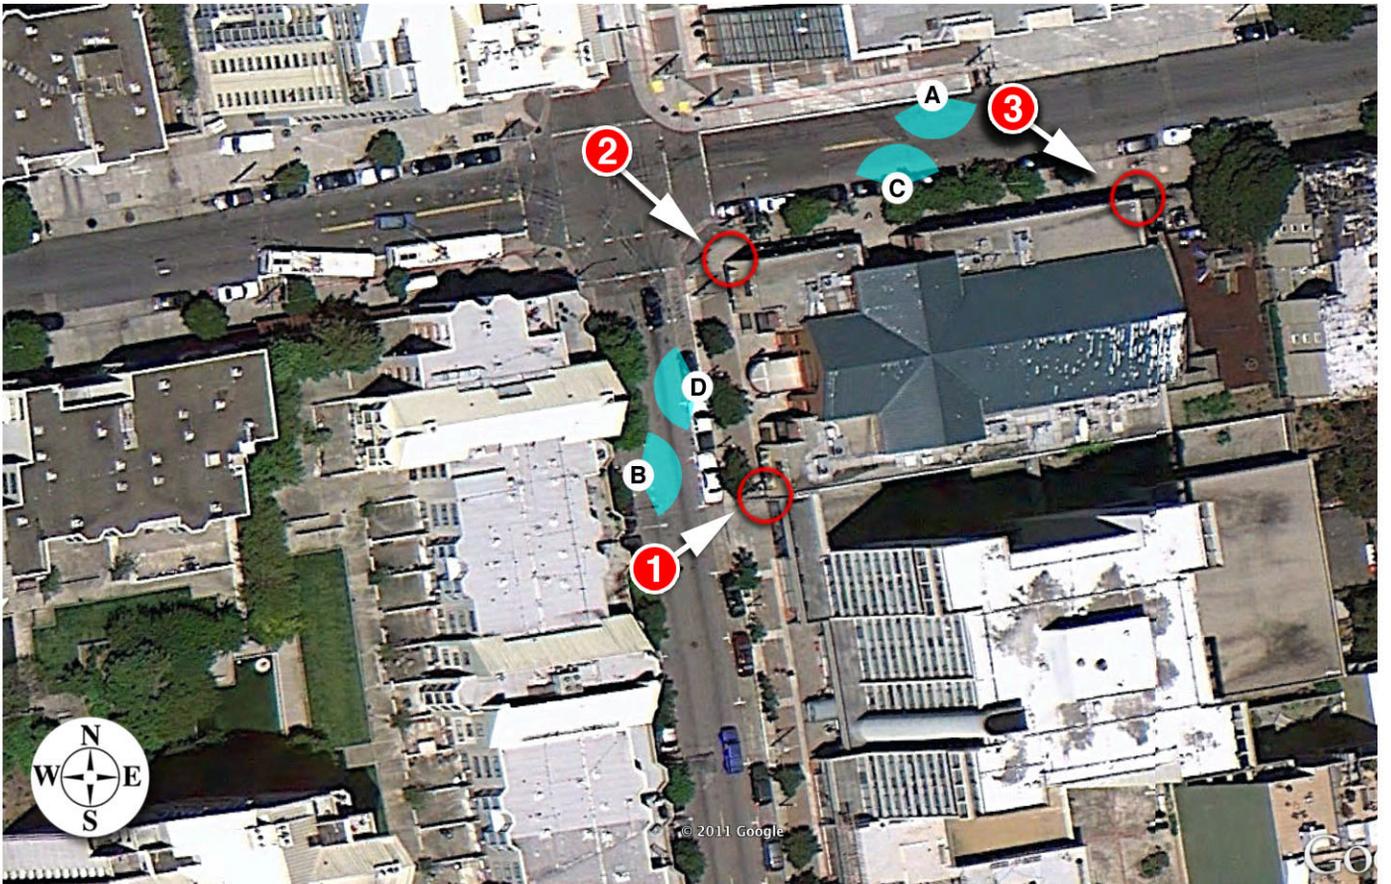



Existing

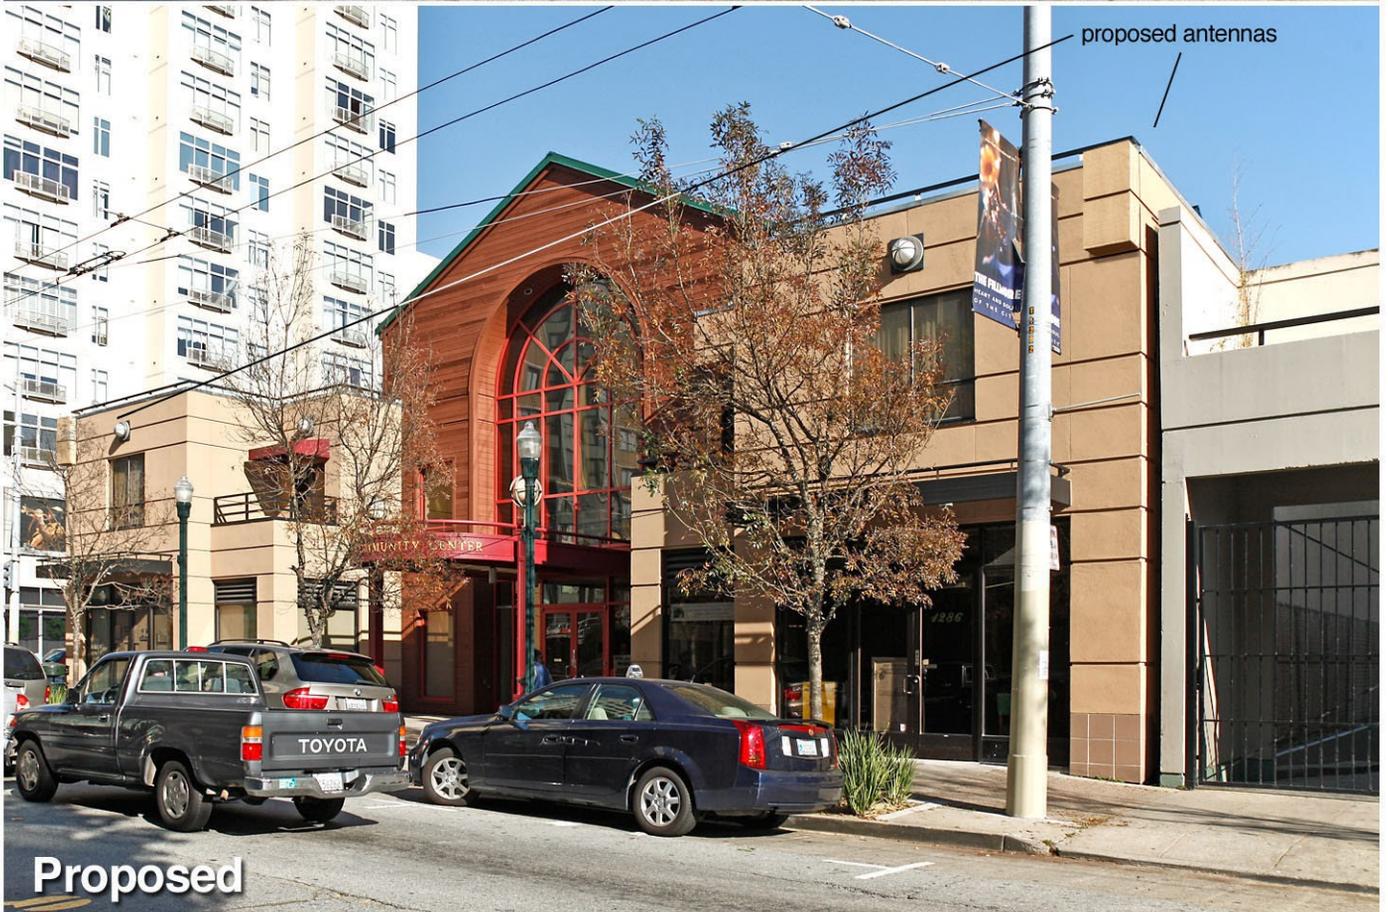

proposed antennas

Proposed



1290 Fillmore Street

Looking Northeast from Fillmore Street

10/4/12

1290 Fillmore Street
San Francisco, CA

View #1

Applied Imagination 510 914-0500



Existing



Proposed



1290 Fillmore Street

Looking Southeast from Fillmore Street

10/4/12

1290 Fillmore Street
San Francisco, CA

View #2

Applied Imagination 510 914-0500



proposed antennas behind screening



1290 Fillmore Street

Looking Southeast from Eddy Street

8/23/12

1290 Fillmore Street
San Francisco, CA

View #3

Applied Imagination 510 914-0500

**AT&T • Proposed WiFi Network Antennas
1290 Fillmore Street • San Francisco, California**

Statement of Hammett & Edison, Inc., Consulting Engineers

The firm of Hammett & Edison, Inc., Consulting Engineers, has been retained on behalf of AT&T, a personal wireless telecommunications carrier, to evaluate the operation of WiFi antennas proposed to be located at 1290 Fillmore Street in San Francisco, California, for compliance with appropriate guidelines limiting human exposure to radio frequency (“RF”) electromagnetic fields.

Background

The San Francisco Department of Public Health has adopted a 10-point checklist for determining compliance of proposed WTS facilities or proposed modifications to such facilities with prevailing safety standards. The acceptable limits set by the FCC for exposures of unlimited duration are:

<u>Wireless Service</u>	<u>Frequency Band</u>	<u>Occupational Limit</u>	<u>Public Limit</u>
Microwave (Point-to-Point)	5,000–80,000 MHz	5.00 mW/cm ²	1.00 mW/cm ²
WiFi	2,400–5,000	5.00	1.00
BRS (Broadband Radio)	2,600	5.00	1.00
AWS (Advanced Wireless)	2,100	5.00	1.00
PCS (Personal Communication)	1,950	5.00	1.00
Cellular	870	2.90	0.58
SMR (Specialized Mobile Radio)	855	2.85	0.57
700 MHz	700	2.40	0.48
[most restrictive frequency range]	30–300	1.00	0.20

The site was visited by Mr. David Kelly, a qualified field technician contracted by Hammett & Edison, Inc., during normal business hours on March 5, 2012, a non-holiday weekday, and reference has been made to information provided by AT&T, including zoning drawings by Foresight Land Surveying & Civil Engineering, dated December 1, 2011.

Checklist

1. The location of all existing antennas and facilities at site. Existing RF levels.

There were observed no wireless base stations installed at the site. Existing RF levels for a person at ground near the site were less than 1% of the most restrictive public exposure limit. The measurement equipment used was a Wandel & Goltermann Type EMR-300 Radiation Meter with Type 18 Isotropic Electric Field Probe (Serial No. F-0034). The meter and probe were under current calibration by the manufacturer.

2. The location of all approved (but not installed) antennas and facilities. Expected RF levels from approved antennas.

No other WTS facilities are reported to be approved for this site but not installed.



**AT&T • Proposed WiFi Network Antennas
1290 Fillmore Street • San Francisco, California**

3. The number and types of WTS within 100 feet of proposed site and estimates of additive EMR emissions at proposed site.

There were no other WTS facilities observed within 100 feet of the site.

4. Location (and number) of Applicant's antennas and back-up facilities per building and location (and number) of other WTS at site.

AT&T proposes to install five BelAir Networks Model 091-0017 directional panel 2.4 GHz antennas on the outside face of the roof parapet of the two-story community center building located at 1290 Fillmore Street. The antennas would be mounted with up to 2° downtilt at an effective height of at least 21 feet above ground and would be oriented as two pairs toward the west and a single antenna toward the north.

5. Power rating (maximum and expected operating power) for all existing and proposed backup equipment subject to application.

The expected operating power of the AT&T transmitters is reflected in the resulting effective radiated power given in Item 6 below; the transmitters may operate at a power below their maximum rating.

6. Total number of watts per installation and total number of watts for all installations at site.

The maximum effective radiated power proposed by AT&T for the WiFi operation is 16 watts.

7. Plot or roof plan showing method of attachment of antennas, directionality of antennas, and height above roof level. Discuss nearby inhabited buildings.

The drawings show the proposed antennas to be installed as described in Item 4 above. There were taller buildings located at least 50 feet away.

8. Estimated ambient RF levels for proposed site and identify three-dimensional perimeter where exposure standards are exceeded.

For a person anywhere at ground, the maximum RF exposure level due to the proposed AT&T operation is calculated to be 0.00058 mW/cm², which is 0.058% of the applicable public exposure limit. Ambient RF levels at the site are therefore estimated to remain below 1% of the limit. The maximum calculated level at the top-floor elevation of any nearby building* is 0.42% of the public exposure limit. The three-dimensional perimeter of RF levels equal to the public exposure limit is calculated to extend no more than 7 inches out from the antenna face and to much lesser distances above, below, and to the sides.

9. Describe proposed signage at site.

Due to their mounting locations, the AT&T antennas would not be accessible to the general public, and so no mitigation measures are necessary to comply with the FCC public exposure guidelines. The

* Located at least 25 feet away, based on photographs from Google Maps.



**AT&T • Proposed WiFi Network Antennas
1290 Fillmore Street • San Francisco, California**

FCC occupational limit is calculated to be reached only within 2 inches directly in front of the antennas themselves, so operation as proposed can be considered intrinsically compliant with FCC guidelines and no mitigation measures are required. It is recommended that small explanatory warning signs[†] be posted at or on the antennas, to comply with City of San Francisco directives.

10. Statement of authorship.

The undersigned author of this statement is a qualified Professional Engineer, holding California Registration Nos. E-13026 and M-20676, which expire on June 30, 2013. This work has been carried out under his direction, and all statements are true and correct of his own knowledge except, where noted, when data has been supplied by others, which data he believes to be correct.

Conclusion

Based on the information and analysis above, it is the undersigned's professional opinion that operation of the proposed AT&T WiFi antennas at 1290 Fillmore Street in San Francisco, California, will comply with the prevailing standards for limiting public exposure to radio frequency energy and, therefore, will not for this reason cause a significant impact on the environment. The highest calculated level in publicly accessible areas is much less than the prevailing standards allow for exposures of unlimited duration. This finding is consistent with measurements of actual exposure conditions taken at other operating base stations.

March 21, 2012



William F. Hammett

William F. Hammett, P.E.
707/996-5200

[†] Warning signs should comply with OET-65 color, symbol, and content recommendations. The San Francisco Department of Public Health has accepted the use of diamond signs in English at 2 inches on a side.





Review of Cellular Antenna Site Proposals

Project Sponsor : AT&T Wireless **Planner:** Jonas Ionin
RF Engineer Consultant: Hammett and Edison **Phone Number:** (707) 996-5200
Project Address/Location: 1290 Fillmore St
Site ID: 1578 **SiteNo.:** wifi

The following information is required to be provided before approval of this project can be made. These information requirements are established in the San Francisco Planning Department Wireless Telecommunications Services Facility Siting Guidelines dated August 1996. In order to facilitate quicker approval of this project, it is recommended that the project sponsor review this document before submitting the proposal to ensure that all requirements are included.

- X 1. The location of all existing antennas and facilities. Existing RF levels. (WTS-FSG, Section 11, 2b)
 Existing Antennas No Existing Antennas: 0
- X 2. The location of all approved (but not installed) antennas and facilities. Expected RF levels from the approved antennas. (WTS-FSG Section 11, 2b)
 Yes No
- X 3. The number and types of WTS within 100 feet of the proposed site and provide estimates of cumulative EMR emissions at the proposed site. (WTS-FSG, Section 10.5.2)
 Yes No
- X 4. Location (and number) of the Applicant's antennas and back-up facilities per building and number and location of other telecommunication facilities on the property (WTS-FSG, Section 10.4.1a)
- X 5. Power rating (maximum and expected operating power) for all existing and proposed backup equipment subject to the application (WTS-FSG, Section 10.4.1c)
 Maximum Power Rating: 16 watts.
- X 6. The total number of watts per installation and the total number of watts for all installations on the building (roof or side) (WTS-FSG, Section 10.5.1).
 Maximum Effective Radiant: 16 watts.
- X 7. Preferred method of attachment of proposed antenna (roof, wall mounted, monopole) with plot or roof plan. Show directionality of antennas. Indicate height above roof level. Discuss nearby inhabited buildings (particularly in direction of antennas) (WTS-FSG, Section 10.4.1d)
- X 8. Report estimated ambient radio frequency fields for the proposed site (identify the three-dimensional perimeter where the FCC standards are exceeded.) (WTS-FSG, Section 10.5) State FCC standard utilized and power density exposure level (i.e. 1986 NCRP, 200 $\mu\text{w}/\text{cm}^2$)
 Maximum RF Exposure: 0.00058 mW/cm^2 Maximum RF Exposure Percent: 0.058
- X 9. Signage at the facility identifying all WTS equipment and safety precautions for people nearing the equipment as may be required by any applicable FCC-adopted standards. (WTS-FSG, Section 10.9.2). Discuss signage for those who speak languages other than English.
 Public_Exclusion_Area Public Exclusion In Feet: 1
 Occupational_Exclusion_Area Occupational Exclusion In Feet: 0

X 10. Statement on who produced this report and qualifications.

X **Approved.** Based on the information provided the following staff believes that the project proposal will comply with the current Federal Communication Commission safety standards for radiofrequency radiation exposure. FCC standard 1986-NCRP **Approval of the subsequent Project Implementation Report is based on project sponsor completing recommendations by project consultant and DPH.**

Comments:

There are currently no antennas operated by AT&T Wireless installed on the roof top of the building at 1290 Fillmore Street. Existing RF levels at ground level were around 1% of the FCC public exposure limit. There were observed no other antennas within 100 feet of this site. AT&T Wireless proposes to install 5 new WiFi antennas. The antennas are mounted at a height of 21 feet above the ground. The estimated ambient RF field from the proposed AT&T Wireless transmitters at ground level is calculated to be 0.00058 mW/sq cm., which is 0.058 % of the FCC public exposure limit. The three dimensional perimeter of RF levels equal to the public exposure limit extends less than 1 foot and does not reach any publicly accessible areas. Warnings signs must be posted at the antennas and roof access points in English, Spanish and Chinese. Workers should not have access to within 2 inches of the front of the antennas while they are in operation.

 Not Approved, additional information required.

 Not Approved, does not comply with Federal Communication Commission safety standards for radiofrequency radiation exposure. FCC Standard

 1 Hours spent reviewing

Charges to Project Sponsor (in addition to previous charges, to be received at time of receipt by S)

Signed:




Dated: 3/28/2012

Patrick Fosdahl

Environmental Health Management Section
San Francisco Dept. of Public Health
1390 Market St., Suite 210,
San Francisco, CA. 94102
(415) 252-3904

Proposed AT&T WiFi Sites

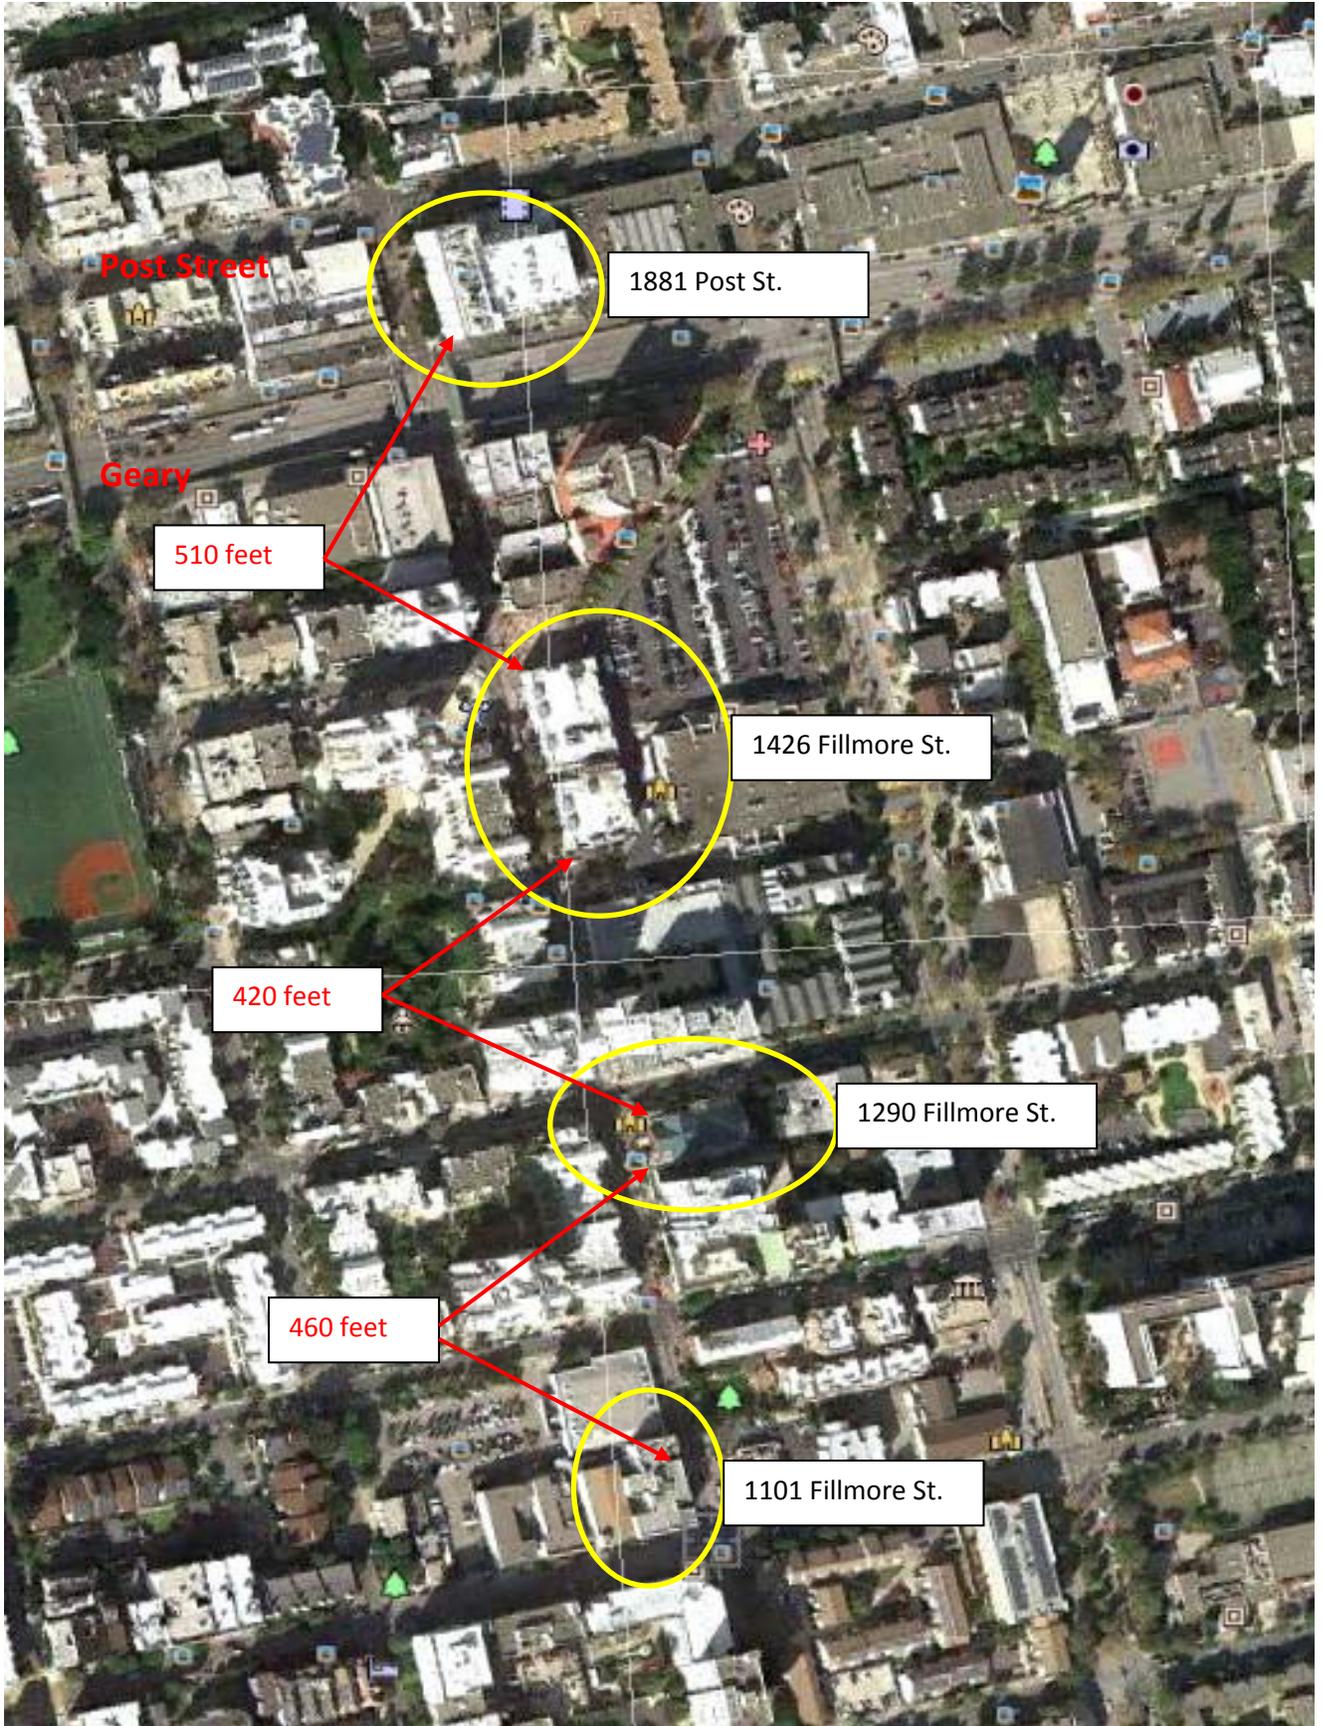


**1290 Fillmore City Hot Zone
San Francisco, CA**




Legend

1290 Fillmore City Hot Zone San Francisco, CA

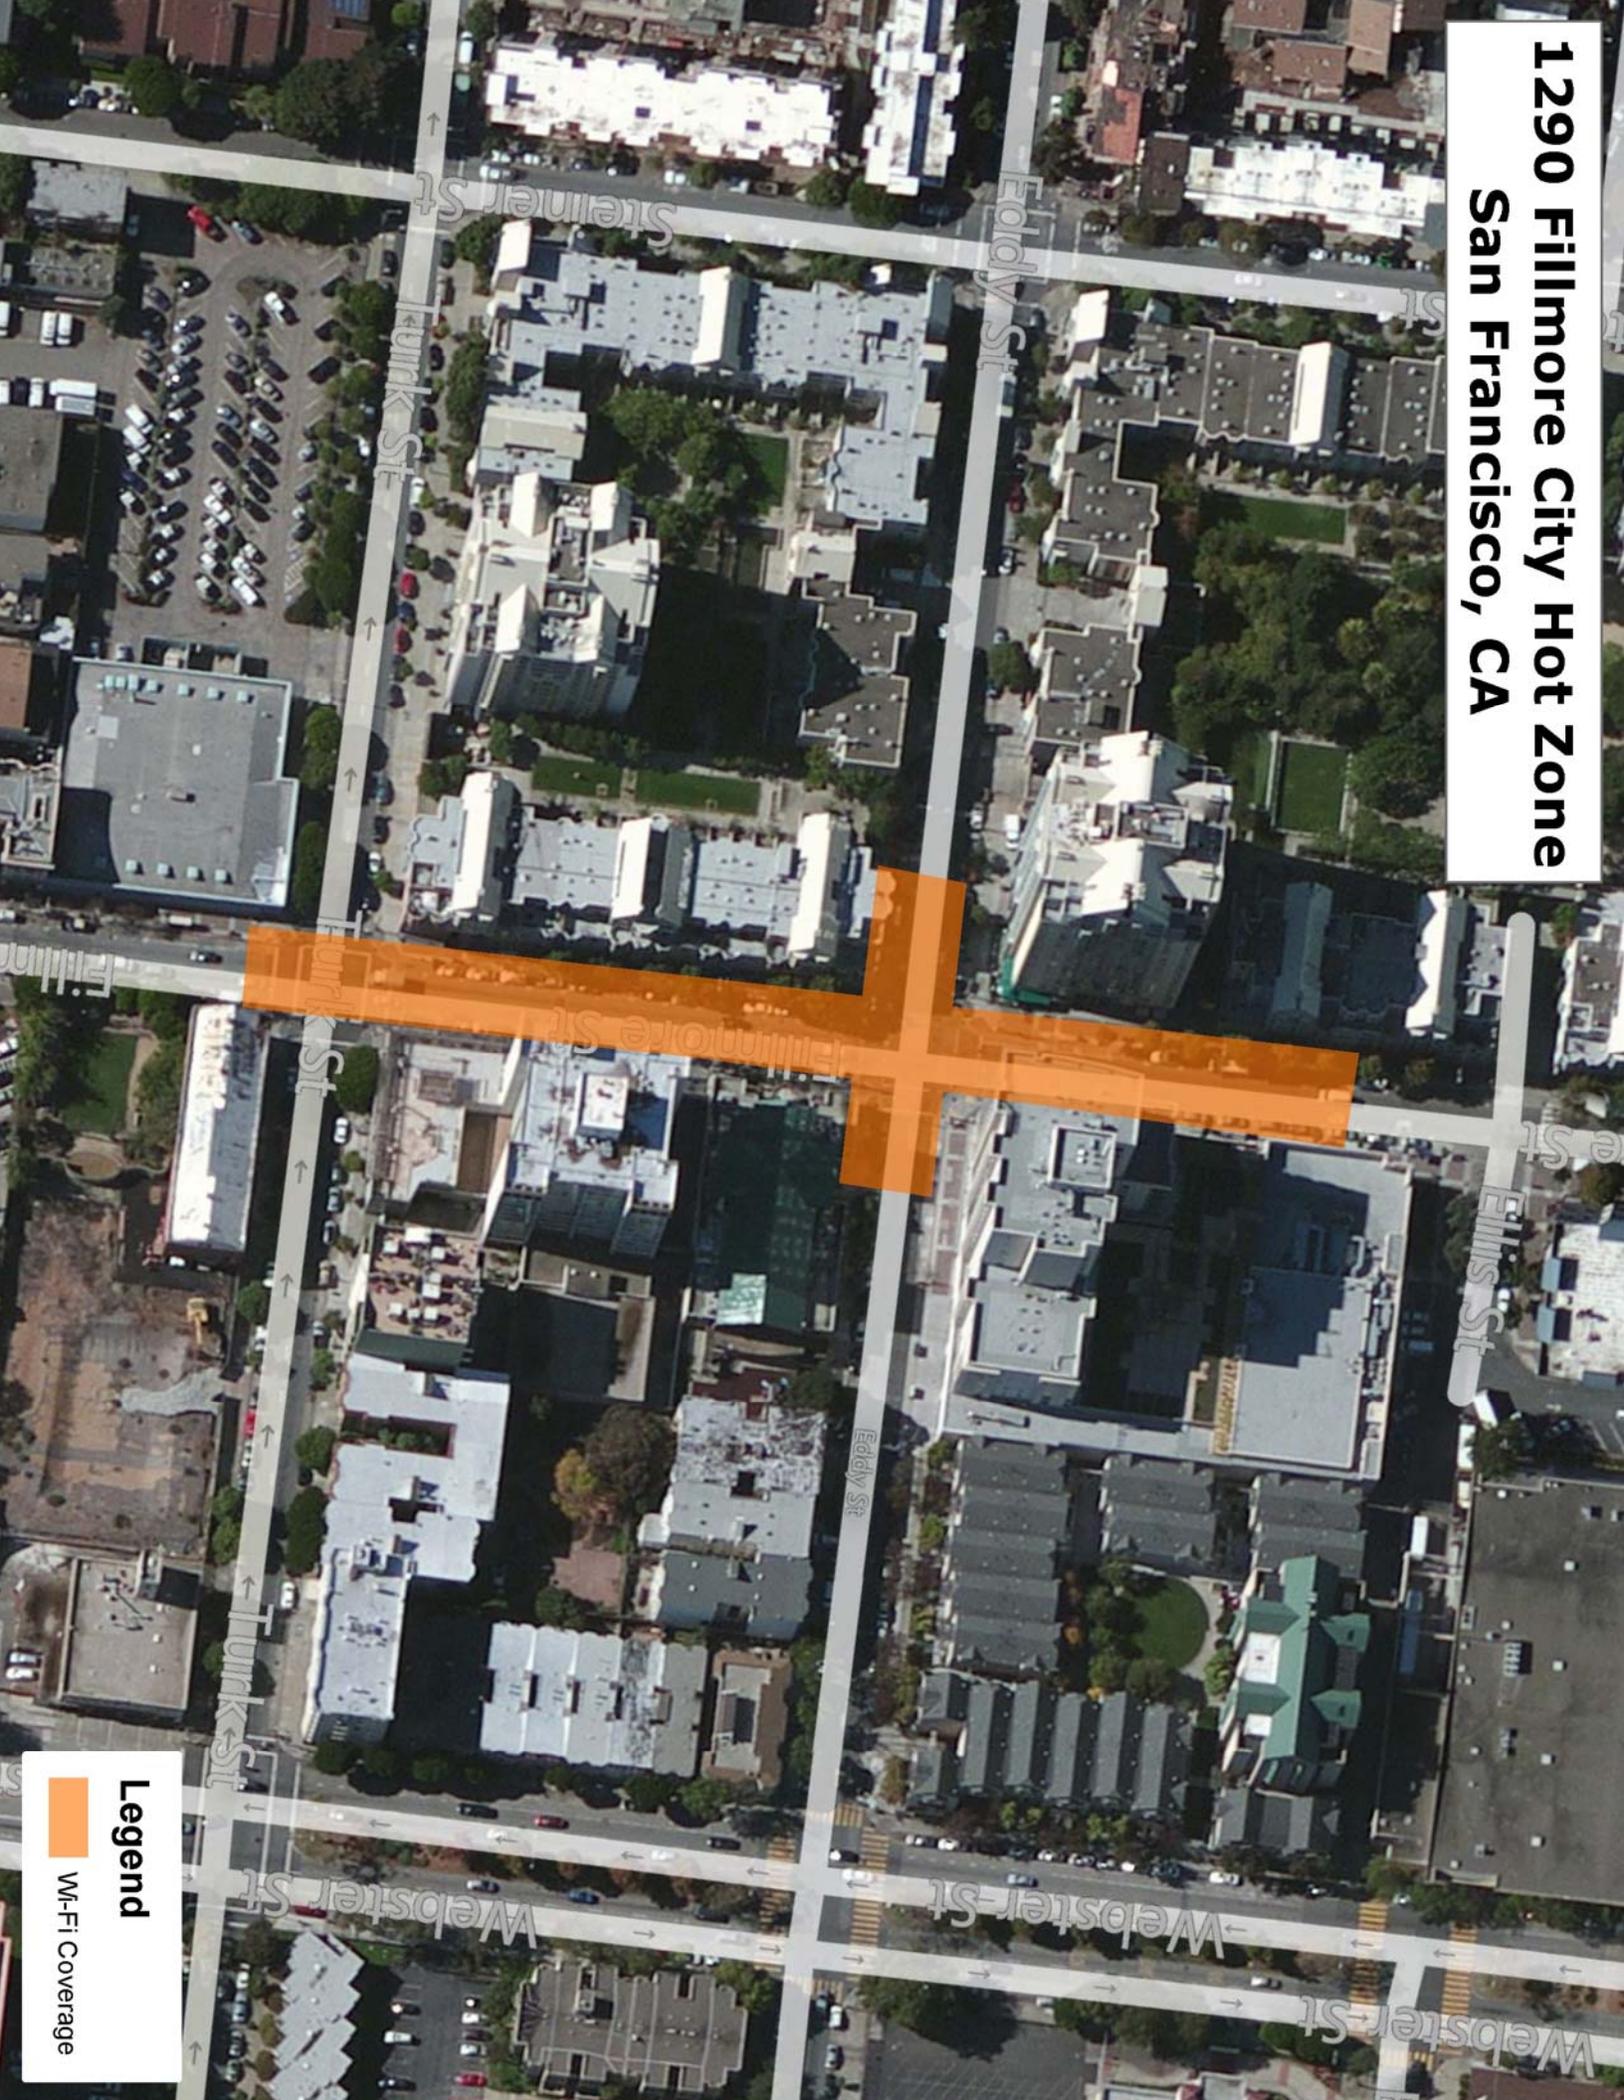

Legend

-  Wi-Fi Coverage

 

Affidavit of Conducting a Pre-Application Meeting, Sign-in Sheet and Issues/Responses submittal

I, David Hiatt, do hereby declare as follows:

1. I have conducted a Pre-Application Meeting for the proposed new construction or alteration prior to submitting any entitlement (Building Permit, Variance, Conditional Use, etc.) in accordance with Planning Commission Pre-Application Policy.
2. The meeting was conducted at West Bay Conf Ctr. 1290 Fillmore St (location/address)
on 9/20/2012 (date) from 7:30 - 8:30 (time) PM
3. I have included the mailing list, meeting initiation, sign-in sheet, issue/response summary, and reduced plans with the entitlement Application. I understand that I am responsible for the accuracy of this information and that erroneous information may lead to suspension or revocation of the permit.
4. I have prepared these materials in good faith and to the best of my ability.

I declare under penalty of perjury under the laws of the State of California that the foregoing is true and correct.

EXECUTED ON THIS DAY, September 20th, 2012 IN SAN FRANCISCO.



Signature

David Hiatt

Name (type or print)

Agent

On Air, LLC - Site Aquisition

Relationship to Project (e.g. Owner, Agent)

(if Agent, give business name & profession)

1290 Fillmore Street

Project Address

Summary of discussion from the Pre-Application Meeting

Meeting Date: September 20, 2012

Meeting Time: 7:30 PM

Meeting Address: 1290 Fillmore Street

Project Address: 1290 Fillmore Street

Property Owner Name: West Bay Local Development Corporation

Project Sponsor/Representative: David Hiatt, On Air, LLC

Please summarize the questions/comments and your response from the Pre-Application meeting in the space below. Please state if/how the project has been modified in response to any concerns.

Question/Concern #1 by (name of concerned neighbor/neighborhood group): Will this Wi-Fi provide Wi-Fi service in my apartment.

Project Sponsor Response: No, this site primarily provides coverage along Fillmore and the signal isn't strong enough to provide coverage in homes outside of Fillmore

Question/Concern #2: Where will the Wi-Fi equipment be located?

Project Sponsor Response: The equipment for the Wi-Fi site will be located in the telephone room in this building.

Question/Concern #3: The individual felt the letter should have been addressed to him and not occupant, he is a renter

Project Sponsor Response: We said we notify within 500 feet and when both the tenants and he are notified. The renters are not sent letters as ~~occupant~~ with their names.

Question/Concern #4: _____

Project Sponsor Response: _____

Pre-Application Meeting Sign-in Sheet

Meeting Date: September 20, 2012
 Meeting Time: 7:30 PM
 Meeting Address: 1290 Fillmore Street
 Project Address: 1290 Fillmore Street
 Property Owner Name: West Bay Local Development Corporation
 Project Sponsor/Representative: David Hiatt, On Air, LLC

Please print your name below, state your address and/or affiliation with a neighborhood group, and provide your phone number. Providing your name below does not represent support or opposition to the project; it is for documentation purposes only.

	NAME/ORGANIZATION	ADDRESS	PHONE #	EMAIL	SEND PLANS
1.	<i>BORIS KOSAREV</i>	<i>1223 WEBSTER ST</i>	<i>(415) 346-3093</i>		<input checked="" type="checkbox"/>
2.		<i>APT. 509</i>			<input type="checkbox"/>
3.	<i>George Brooks</i>	<i>1240 Fillmore St.</i>			<input type="checkbox"/>
4.		<i># 1209</i>			<input type="checkbox"/>
5.					<input type="checkbox"/>
6.					<input type="checkbox"/>
Summary of discussion from the Pre-Application Meeting

Meeting Date: September 20, 2012
 Meeting Time: 7:30 PM
 Meeting Address: 1290 Fillmore Street
 Project Address: 1290 Fillmore Street
 Property Owner Name: West Bay Local Development Corporation
 Project Sponsor/Representative: David Hiatt, On Air, LLC

Please summarize the questions/comments and your response from the Pre-Application meeting in the space below. Please state if/how the project has been modified in response to any concerns.

Question/Concern #1 by (name of concerned neighbor/neighborhood group): Will this Wi-Fi provide Wi-Fi service in my apartment.

Project Sponsor Response: No, this site primarily provides coverage along Fillmore, and the signal isn't strong enough to provide coverage in homes outside of Fillmore

Question/Concern #2: Where will the Wi-Fi equipment be located?

Project Sponsor Response: The equipment for the Wi-Fi site will be located in the telephone room in this building.

Question/Concern #3: The individual felt the letter should have been addressed to him and not occupant, he is a renter

Project Sponsor Response: We said we notify within 500 feet and when both the tenants and we are notified. The renters are not sent letters as ~~occupant~~ with their names.

Question/Concern #4: _____

Project Sponsor Response: _____

Pre-Application Meeting Sign-in Sheet

Meeting Date: September 20, 2012
 Meeting Time: 7:30 PM
 Meeting Address: 1290 Fillmore Street
 Project Address: 1290 Fillmore Street
 Property Owner Name: West Bay Local Development Corporation
 Project Sponsor/Representative: David Hiatt, On Air, LLC

Please print your name below, state your address and/or affiliation with a neighborhood group, and provide your phone number. Providing your name below does not represent support or opposition to the project; it is for documentation purposes only.

	NAME/ORGANIZATION	ADDRESS	PHONE #	EMAIL	SEND PLANS
1.	<i>BORIS KOSAREV</i>	<i>1223 WEBSTER ST</i>	<i>(415) 346-3093</i>		<input checked="" type="checkbox"/>
2.		<i>APT. 509</i>			<input type="checkbox"/>
3.	<i>George Brooks</i>	<i>1240 Fillmore St.</i>			<input type="checkbox"/>
4.		<i>#1209</i>			<input type="checkbox"/>
5.					<input type="checkbox"/>
6.					<input type="checkbox"/>
HAMMETT & EDISON, INC.
 CONSULTING ENGINEERS
 BROADCAST & WIRELESS

WILLIAM F. HAMMETT, P.E.
 DANE E. ERICKSEN, P.E.
 STANLEY SALEK, P.E.
 ROBERT P. SMITH, JR.
 RAJAT MATHUR, P.E.
 KENT A. SWISHER
 IVETTA PETUKH
 ANDREA L. BRIGHT
 KHOA M. PHAN

BY E-MAIL DHIATT_ONAIR@YAHOO.COM

May 4, 2012

Mr. David Hiatt
 On Air, LLC
 465 First Street West, Suite 101
 Sonoma, California 95476

ROBERT L. HAMMETT, P.E.
 1920-2002
 EDWARD EDISON, P.E.
 1920-2009

Dear Mr. Hiatt:

As you requested, we have reviewed the proposal by AT&T to install a new WiFi base station at 1290 Fillmore Street in San Francisco. The San Francisco Planning Department includes among its submittal requirements the following

- C. Coverage & Capacity Data Evaluation;
 An independent evaluation of maps, data, and conclusions about service coverage and capacity submitted by the wireless service provider to a professional engineer, licensed by the State of California and selected from a list provided by the Planning Department; wet stamped and signed.

Executive Summary

We concur with the maps, data, and conclusions provided by AT&T. The site as proposed will provide the coverage sought and will coordinate with the adjacent site proposed by AT&T.

Based on the information provided by AT&T, including its Service Area Definition Statement, its coverage maps, and drawings by Foresight Land Surveying & Civil Engineering, dated February 13, 2012, that carrier is proposing to mount five BelAir Model 091-0017 directional panel antennas on the outside face of the roof parapet, in order to provide WiFi service in 2.4 and 5 GHz bands to its subscribers along Fillmore Street to the north and south and a short distance on Eddy Street to the east and west. Operation in these bands is not individually licensed by the FCC, which means that they are open for use by any party, whether for short point-to-point data links, for wireless microphones and other localized use, and for Internet connectivity, as is observed at many coffee shops and other retail establishments. AT&T's proposed use is the latter, with phone, tablet, and computer connectivity to be provided to AT&T customers within the short service distance available at these microwave frequencies.

We appreciate the opportunity to perform this review. Please let us know if any questions arise on this matter.

Sincerely yours,

William F. Hammett, P.E.





at&t

4430 ROSEWOOD DRIVE
PLEASANTON, CA. 94588

SITE NAME: WEST BAY COMMUNITY CENTER
SITE ADDRESS: 1290 FILLMORE STREET SAN FRANCISCO, CA

NOTES

GENERAL NOTES

- FOR THE PURPOSE OF CONSTRUCTION DRAWING, THE FOLLOWING DEFINITIONS SHALL APPLY:
CONTRACTOR - BUILD CONTRACTOR
SUBCONTRACTOR - GENERAL CONTRACTOR (CONSTRUCTION)
OWNER - AT&T WIRELESS SERVICES.
- ALL SITE WORK SHALL BE COMPLETED AS INDICATED ON THE DRAWINGS AND PROJECT SPECIFICATIONS.
- DRAWINGS PROVIDED HERE ARE NOT TO BE SCALED AND ARE INTENDED TO SHOW OUTLINE ONLY.
- ALL MATERIALS FURNISHED AND INSTALLED SHALL BE IN STRICT ACCORDANCE WITH ALL APPLICABLE CODES, REGULATIONS, AND ORDINANCES. SUBCONTRACTOR SHALL ISSUE ALL APPROPRIATE NOTICES AND COMPLY WITH ALL LAWS, ORDINANCES, RULES, REGULATIONS, AND LAWFUL ORDERS OF ANY PUBLIC AUTHORITY REGARDING THE PERFORMANCE OF THE WORK.

ALL WORK CARRIED OUT SHALL COMPLY WITH ALL APPLICABLE MUNICIPAL AND UTILITY COMPANY SPECIFICATIONS AND LOCAL JURISDICTIONAL CODES, ORDINANCES AND APPLICABLE REGULATIONS.
- UNLESS NOTED OTHERWISE, THE WORK SHALL INCLUDE FURNISHING MATERIALS, EQUIPMENT, APPURTENANCES, AND LABOR NECESSARY TO COMPLETE ALL INSTALLATIONS AS INDICATED ON THE DRAWINGS.
- THE SUBCONTRACTOR SHALL INSTALL ALL EQUIPMENT AND MATERIALS IN ACCORDANCE WITH MANUFACTURER'S RECOMMENDATIONS UNLESS SPECIFICALLY STATED OTHERWISE.
- IF THE SPECIFIED EQUIPMENT CANNOT BE INSTALLED AS SHOWN ON THESE DRAWINGS, THE SUBCONTRACTOR SHALL PROPOSE AN ALTERNATIVE INSTALLATION SPACE FOR APPROVAL BY THE CONTRACTOR.
- THE SUBCONTRACTOR SHALL PROTECT EXISTING IMPROVEMENTS, PAVEMENTS, CURBS, LANDSCAPING AND STRUCTURES. ANY DAMAGED PART SHALL BE REPAIRED AT SUBCONTRACTOR'S EXPENSE TO THE SATISFACTION OF OWNER.
- THE SUBCONTRACTOR SHALL CONTACT UTILITY LOCATING SERVICES PRIOR TO THE START OF CONSTRUCTION.
- ALL EXISTING ACTIVE SEWER, WATER, GAS, ELECTRIC, AND OTHER UTILITIES WHERE ENCOUNTERED IN THE WORK, SHALL BE PROTECTED AT ALL TIMES, AND WHERE REQUIRED FOR THE PROPER EXECUTION OF THE WORK, SHALL BE RELOCATED AS DIRECTED BY ENGINEERS. EXTREME CAUTION SHOULD BE USED BY THE SUBCONTRACTOR WHEN EXCAVATING OR DRILLING PIERS AROUND OR NEAR UTILITIES. SUBCONTRACTOR SHALL PROVIDE SAFETY TRAINING FOR THE WORKING CREW. THIS WILL INCLUDE BUT NOT BE LIMITED TO A) FALL PROTECTION B) CONFINED SPACE C) ELECTRICAL SAFETY D) TRENCHING & EXCAVATION.
- ALL EXISTING INACTIVE SEWER, WATER, GAS, ELECTRIC AND OTHER UTILITIES, WHICH INTERFERE WITH THE EXECUTION OF THE WORK, SHALL BE REMOVED AND/OR CAPPED, PLUGGED OR OTHERWISE DISCONTINUED AT POINTS WHICH WILL NOT INTERFERE WITH THE EXECUTION OF THE WORK, AS DIRECTED BY THE RESPONSIBLE ENGINEER, AND SUBJECT TO THE APPROVAL OF THE OWNER AND/OR LOCAL UTILITIES.
- THE AREAS OF THE OWNER'S PROPERTY DISTURBED BY THE WORK AND NOT COVERED BY THE TOWER, EQUIPMENT OR DRIVEWAY, SHALL BE GRADED TO A UNIFORM SLOPE, AND STABILIZED TO PREVENT EROSION.
- SUBCONTRACTOR SHALL MINIMIZE DISTURBANCE TO EXISTING SITE DURING CONSTRUCTION. EROSION CONTROL MEASURES, IF REQUIRED DURING CONSTRUCTION, SHALL BE IN CONFORMANCE WITH THE LOCAL GUIDELINES FOR EROSION AND SEDIMENT CONTROL.
- NO FILL OR EMBANKMENT MATERIAL SHALL BE PLACED ON FROZEN GROUND. FROZEN MATERIALS, SNOW OR ICE SHALL NOT BE PLACED IN ANY FILL OR EMBANKMENT.
- THE SUB GRADE SHALL BE COMPACTED AND BROUGHT TO A SMOOTH UNIFORM GRADE PRIOR TO FINISHED SURFACE APPLICATION.
- THE SITE SHALL BE GRADED TO CAUSE SURFACE WATER TO FLOW AWAY FROM THE BTS EQUIPMENT AND TOWER AREAS.
- IF NECESSARY, RUBBISH, STUMPS, DEBRIS, STICKS, STONES AND OTHER REFUSE SHALL BE REMOVED FROM THE SITE AND DISPOSED OF LEGALLY.
- THE SUBCONTRACTOR SHALL PROVIDE SITE SIGNAGE IN ACCORDANCE WITH THE TECHNICAL SPECIFICATION FOR SITE SIGNAGE.
- SUBCONTRACTOR SHALL LEAVE PREMISES IN CLEAN CONDITION.

ON AIR
Wireless Site Acquisition &
Construction Management

465 First St. West, Suite 101
Sonoma, CA 95476
Phone: 707-933-9633
Fax: 707-257-7099

Foresight

Land Surveying & Civil Engineering


Jim Schuricht
ph 925-389-8180
email: foresight@comcast.net

at&t

4430 ROSEWOOD DRIVE
PLEASANTON, CA 94588



LOCATION MAP

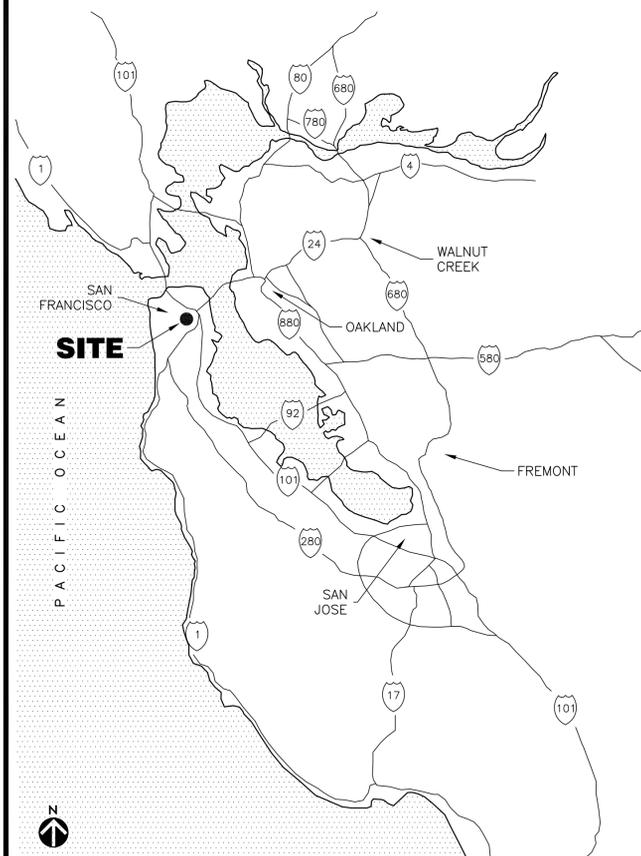

VICINITY MAP



PROJECT INFORMATION

SCOPE OF WORK: INSTALL (5) WI-FI ANTENNAS AT LOCATIONS SHOWN ON PLANS. INSTALL RELATED WI-FI EQUIPMENT IN MECHANICAL ROOM ON THE GROUND FLOOR, ALSO INSTALL (5) RUNS OF CAT 5 ETHERNET, ROUTE TO BE DETERMINED.

SITE ADDRESS: 1290 FILLMORE STREET
SAN FRANCISCO, CA
SAN FRANCISCO COUNTY

PROPERTY CONTACT: WEST BAY COMMUNITY CENTER
westbaysf@sbcglobal.net
(415)749 6470

DRIVING DIRECTIONS

FROM AT&T OFFICE - PLEASANTON, CA

Start at 4430 Rosewood Dr.
Head east on Rosewood Dr 20 ft
Make a U-turn 0.5 mi
Turn right onto Owens Dr 0.2 mi
Turn right onto Hacienda Dr 0.3 mi
Merge onto I-580W via the ramp to Oakland 11.7 mi
Slight right to stay on I-580 W
(signs for Oakland/San Francisco) 15.6 mi
Take exit 19A on the left to merge onto I-80 W toward San Francisco
Partial toll road 8.3 mi
Take exit 1B to merge onto US-101 N toward Golden Gate Bridge 0.7 mi
Take exit 434A to merge onto US-101N /Mission St toward GG Bridge 0.4 mi
Turn left onto S Van Ness Ave 0.6 mi
Turn left onto Turk St 0.6 mi
Turn right onto Fillmore St
Destination will be on the right 0.1 mi

1290 Fillmore St
San Francisco, CA 94115

CONTACTS: SITE WEST BAY (415)749 6470
AT&T ANTONY GILMORE (916)453-6878
ON AIR DAVID HIATT (408)872-4730
FORESIGHT JIM SCHURICHT (925)389-8180

APPLICANT: AT&T WIRELESS SERVICES, INC.
4430 ROSEWOOD DRIVE BLDG. 3, 6TH FLOOR
PLEASANTON, CA 94588

JURISDICTION: CITY OF SAN FRANCISCO

SHEET INDEX

- T-1 TITLE SHEET
- T-2 SF FD CHECKLIST
- T-3 EMF REPORT
- T-4 SITE SIGNAGE
- A-1 ROOF PLAN
- A-2 FLOOR PLAN
- A-3 ELEVATION VIEWS
- A-4 ELEVATION VIEWS
- A-5 DETAILS
- A-6 DETAILS

SITE NAME:

JAPAN TOWN
1290 FILLMORE

SITE ADDRESS:

1290 FILLMORE ST.
SAN FRANCISCO, CA

DRAWN BY CHECKED BY

rdb JES

NO. DATE ISSUE

A	10/03/11	FOR REVIEW
B	10/20/11	PER COMMENTS
C	10/24/11	PER COMMENTS
D	11/01/11	PER COMMENTS
E	12/01/11	PER COMMENTS

SHEET TITLE

TITLE

SHEET NUMBER

T-1

FORESIGHT JOB # 1118



SITE NAME:
**JAPAN TOWN
1290 FILLMORE**

SITE ADDRESS:
1290 FILLMORE ST.
SAN FRANCISCO, CA

DRAWN BY: rdb
CHECKED BY: JES

NO.	DATE	ISSUE
A	10/03/11	FOR REVIEW
B	10/20/11	PER COMMENTS
C	10/24/11	PER COMMENTS
D	11/01/11	PER COMMENTS
E	11/30/11	PER COMMENTS
F	04/05/12	REVISED EMF

SHEET TITLE

**SF FD
CHECKLIST**

SHEET NUMBER

T-2

FORESIGHT JOB # 1118

2.06 Submittal Requirements for Cellular Antenna Sites

REFERENCE: 2010 SFBC, 2010 SFFC, 2010 SFMC and FCC OET Bulletin 65 (97-01)

STATUS	SHEET	
COMPLETE	T-1	1. Provide a description of work on the plans.
COMPLETE	A1-A4	2. Plans shall include plan views and elevations showing all equipment locations and cable runs.
COMPLETE	A5-A8	3. Plans shall include antenna cut-sheets and equipment list on a drawing sheet.
COMPLETE	T-3	4. Include a copy of the signed and stamped RF report on a drawing sheet as a reference to identify the exclusion area required to prevent occupational exposures in excess of the FCC guidelines (47CFR1.1310 and FCC OET Bulletin 65 edition 97-01).
COMPLETE	T-3	5. The RF report shall indicate whether or not the site under review is a part of a multiple transmitter site and shall show compliance with FCC 47CFR1.1307(b)(3), as amended - all transmitters shall not exceed 5% of the power density exposure limit.
N/A		6. Drawings shall reflect the striped/exclusion areas for workers per the above RF Report with a minimum radius of 1 foot.
N/A		7. Plans shall include a quantitative three-dimensional image of the RF levels from each antenna located near an egress point (e.g. penthouse stair; fire escape, roof walking paths; skylights, etc.).
COMPLETE	T-4	8. "Notice to Workers" warning signage, as applicable per the above RF Report, shall be permanently mounted at the stairwell side of the roof-access door (ANSI C95.2-1982 (Reference [3]) - yellow or more durable color for outdoor longevity)
N/A		9. Camouflaged antennas shall have 4inch x 4inch signage permanently mounted to the exterior of the RF screen as provided below. The sign shall be weatherproof with contrasting background color and shall contain the yellow triangle around the antenna symbol (ANSI C95.2-1982 (Reference [3]) - yellow or more durable color for outdoor longevity). Signage location(s) and detail of the sign shall be included on the plans.
N/A		10. Cables/wiring shall not be allowed in exit enclosures, smoke-proof towers, elevator shafts, or in front of dry standpipes. 2010 CFC 1022.4 and 509.2
N/A		11. Antennas shall not be mounted closer than the exclusion zone plus 4 feet for installations near fire escapes, stair penthouse doors, exterior standpipe outlets, skylights, or other fire department operations consideration.
N/A		12. There is no guarantee that the fire department will not shut down the power to the site in an emergency situation although in order to reduce the site operator's possible loss of service the following information may be provided at the equipment room entrance:
		<ul style="list-style-type: none"> Provide emergency shutdown procedure signage. The sign shall include the following:

STATUS	SHEET
N/A	

- Emergency 24 hour/7 day a week NOC / field technician telephone number for RF shut-down
 - Cell site identification number
 - Map to location of electrical main - electrical main shall be clearly identified with a permanent red label and white lettering.
 - Map to location of battery cabinets and breakers - cabinets and breakers shall be clearly identified with a permanent red label and white lettering.
 - Any other relevant information or procedures as required for the individual cellular site.
- The sign shall be clearly labeled in a phenolic label with a white background and black lettering. The title block shall be a red background and 1" high white lettering. Multiple signs may need to be installed based upon the cellular site configuration.
 - A copy of the signage shall be included on a drawing sheet. See attached sample.

For further information see the FCC website: <http://www.fcc.gov/oet/rfsafety>

NOTE:
NO BACK-UP POWER SOURCE
(BATTERY OR GENERATOR)
WILL BE USED

**AT&T • Proposed WiFi Network Antennas
1290 Fillmore Street • San Francisco, California**

Statement of Hammett & Edison, Inc., Consulting Engineers

The firm of Hammett & Edison, Inc., Consulting Engineers, has been retained on behalf of AT&T, a personal wireless telecommunications carrier, to evaluate the operation of WiFi antennas proposed to be located at 1290 Fillmore Street in San Francisco, California, for compliance with appropriate guidelines limiting human exposure to radio frequency ("RF") electromagnetic fields.

Background

The San Francisco Department of Public Health has adopted a 10-point checklist for determining compliance of proposed WTS facilities or proposed modifications to such facilities with prevailing safety standards. The acceptable limits set by the FCC for exposures of unlimited duration are:

Wireless Service	Frequency Band	Occupational Limit	Public Limit
Microwave (Point-to-Point)	5,000-80,000 MHz	5.00 mW/cm ²	1.00 mW/cm ²
WiFi	2,400-5,000	5.00	1.00
BRS (Broadband Radio)	2,600	5.00	1.00
AWS (Advanced Wireless)	2,100	5.00	1.00
PCS (Personal Communication)	1,950	5.00	1.00
Cellular	870	2.90	0.58
SMR (Specialized Mobile Radio)	855	2.85	0.57
700 MHz	700	2.40	0.48
[most restrictive frequency range]	30-300	1.00	0.20

The site was visited by Mr. David Kelly, a qualified field technician contracted by Hammett & Edison, Inc., during normal business hours on March 5, 2012, a non-holiday weekday, and reference has been made to information provided by AT&T, including zoning drawings by Foresight Land Surveying & Civil Engineering, dated December 1, 2011.

Checklist

- The location of all existing antennas and facilities at site. Existing RF levels.
There were observed no wireless base stations installed at the site. Existing RF levels for a person at ground near the site were less than 1% of the most restrictive public exposure limit. The measurement equipment used was a Wandel & Goltermann Type EMR-300 Radiation Meter with Type 18 Isotropic Electric Field Probe (Serial No. F-0034). The meter and probe were under current calibration by the manufacturer.
- The location of all approved (but not installed) antennas and facilities. Expected RF levels from approved antennas.
No other WTS facilities are reported to be approved for this site but not installed.

**AT&T • Proposed WiFi Network Antennas
1290 Fillmore Street • San Francisco, California**

3. The number and types of WTS within 100 feet of proposed site and estimates of additive EMR emissions at proposed site.
There were no other WTS facilities observed within 100 feet of the site.

4. Location (and number) of Applicant's antennas and back-up facilities per building and location (and number) of other WTS at site.
AT&T proposes to install five BelAir Networks Model 091-0017 directional panel 2.4 GHz antennas on the outside face of the roof parapet of the two-story community center building located at 1290 Fillmore Street. The antennas would be mounted with up to 2° downtilt at an effective height of at least 21 feet above ground and would be oriented as two pairs toward the west and a single antenna toward the north.

5. Power rating (maximum and expected operating power) for all existing and proposed backup equipment subject to application.
The expected operating power of the AT&T transmitters is reflected in the resulting effective radiated power given in Item 6 below; the transmitters may operate at a power below their maximum rating.

6. Total number of watts per installation and total number of watts for all installations at site.
The maximum effective radiated power proposed by AT&T for the WiFi operation is 16 watts.

7. Plot or roof plan showing method of attachment of antennas, directionality of antennas, and height above roof level. Discuss nearby inhabited buildings.
The drawings show the proposed antennas to be installed as described in Item 4 above. There were taller buildings located at least 50 feet away.

8. Estimated ambient RF levels for proposed site and identify three-dimensional perimeter where exposure standards are exceeded.
For a person anywhere at ground, the maximum RF exposure level due to the proposed AT&T operation is calculated to be 0.00058 mW/cm², which is 0.058% of the applicable public exposure limit. Ambient RF levels at the site are therefore estimated to remain below 1% of the limit. The maximum calculated level at the top-floor elevation of any nearby building* is 0.42% of the public exposure limit. The three-dimensional perimeter of RF levels equal to the public exposure limit is calculated to extend no more than 7 inches out from the antenna face and to much lesser distances above, below, and to the sides.

9. Describe proposed signage at site.
Due to their mounting locations, the AT&T antennas would not be accessible to the general public, and so no mitigation measures are necessary to comply with the FCC public exposure guidelines. The

* Located at least 25 feet away, based on photographs from Google Maps.

**AT&T • Proposed WiFi Network Antennas
1290 Fillmore Street • San Francisco, California**

FCC occupational limit is calculated to be reached only within 2 inches directly in front of the antennas themselves, so operation as proposed can be considered intrinsically compliant with FCC guidelines and no mitigation measures are required. It is recommended that small explanatory warning signs[†] be posted at or on the antennas, to comply with City of San Francisco directives.

10. Statement of authorship.
The undersigned author of this statement is a qualified Professional Engineer, holding California Registration Nos. E-13026 and M-20676, which expire on June 30, 2013. This work has been carried out under his direction, and all statements are true and correct of his own knowledge except, where noted, when data has been supplied by others, which data he believes to be correct.

Conclusion

Based on the information and analysis above, it is the undersigned's professional opinion that operation of the proposed AT&T WiFi antennas at 1290 Fillmore Street in San Francisco, California, will comply with the prevailing standards for limiting public exposure to radio frequency energy and, therefore, will not for this reason cause a significant impact on the environment. The highest calculated level in publicly accessible areas is much less than the prevailing standards allow for exposures of unlimited duration. This finding is consistent with measurements of actual exposure conditions taken at other operating base stations.


William F. Hammett, P.E.
 707/996-5200

March 21, 2012

**AT&T Mobility • Wi-Fi Network Antennas
San Francisco • California**

Site Meeting RF Exposure Siting Criteria

Site: "West Bay Community Center"
1290 Fillmore Street

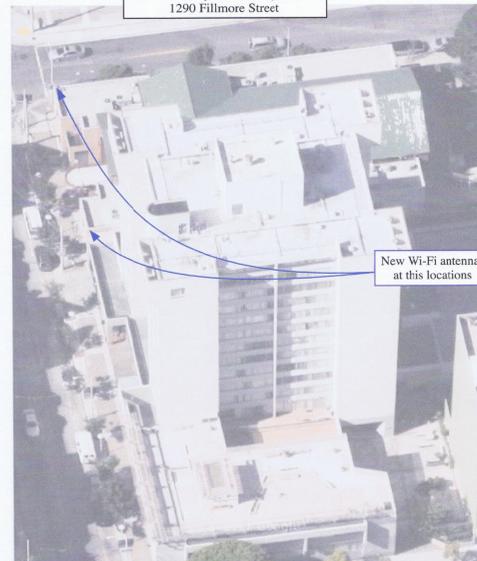

Based on drawings by Foresight Land Surveying & Civil Engineering, dated November 18, 2011



465 First St. West, Suite 101
Sonoma, CA 95476
Phone: 707-933-9633
Fax: 707-257-7099



Land Surveying & Civil Engineering

Jim Schuricht
ph 925-389-8180
email: foresight@comcast.net



SITE NAME:

JAPAN TOWN
1290 FILLMORE

SITE ADDRESS:

1290 FILLMORE ST.
SAN FRANCISCO, CA

DRAWN BY

rdb

CHECKED BY

JES

NO.	DATE	ISSUE
A	10/03/11	FOR REVIEW
B	10/20/11	PER COMMENTS
C	10/24/11	PER COMMENTS
D	11/01/11	PER COMMENTS
E	11/30/11	PER COMMENTS
F	04/05/12	REVISED EMF

SHEET TITLE


**EMF
REPORT**

SHEET NUMBER

T-3

FORESIGHT JOB # 1118

①

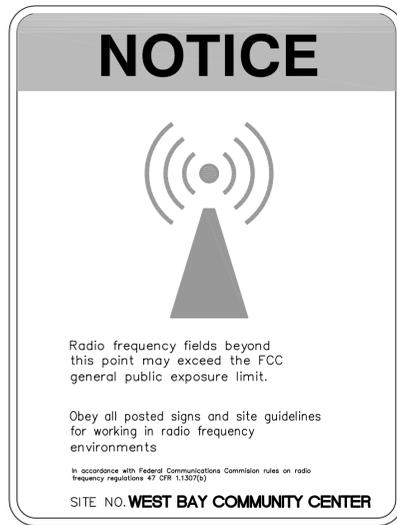

CAUTION SIGN


NOTE: SIGN TO BE PERMANENTLY MOUNTED AT ANTENNA LOCATIONS SHOWN ON SHEET A-1

②



WARNING SIGN

③

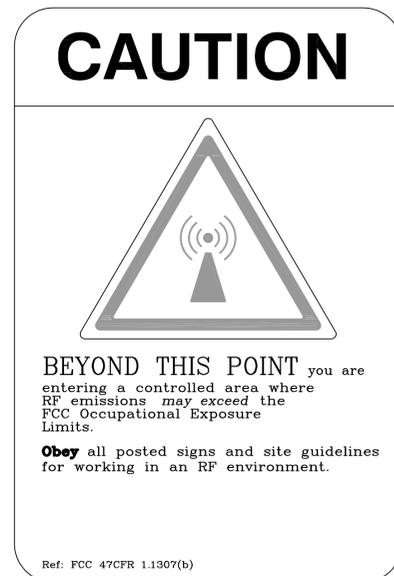

CAUTION SIGN

SIGNAGE MOUNTING NOTES:

SIGNS SHALL BE SECURELY FASTENED AT LOCATIONS SHOWN ON THE PLANS IN SUCH A MANNER AS TO DETER REMOVAL BY FORCES OF NATURE, THEFT, VANDALISM, ETC. THE CONTRACTOR SHALL INVESTIGATE THE EXISTING CONSTRUCTION MATERIAL AT THE LOCATION AT WHICH THE SIGNS ARE TO BE ATTACHED AND DETERMINE THE REQUIREMENTS TO PROPERLY SECURE THE SIGN AT ALL FOUR CORNERS USING THE FOLLOWING GUIDELINE AS A MINIMUM:

- CONCRETE: 1/4 TAPPER CONCRETE ANCHOR, 2 INCH MINIMUM EMBEDMENT
- METAL: #12 SHEET METAL SCREWS, 1 INCH MINIMUM EMBEDMENT
- WOOD: #12 ROUND HEAD WOOD SCREWS, 1-1/2 INCH MINIMUM EMBEDMENT
- BOLTING: 1/4 MACHINE SCREWS WITH LOCK WASHERS

CONTRACTOR IS SOLELY RESPONSIBLE FOR PROPER SECUREMENT OF SIGNAGE AT THE SITE

SIGNAGE AND STRIPING INFORMATION

THE FOLLOWING INFORMATION IS A GUIDE LINE WITH RESPECT TO PREVAILING STANDARDS LIMITING HUMAN EXPOSURE TO RADIO FREQUENCY ENERGY AND SHOULD BE USED AS SUCH. IF THE SITE'S EMF REPORT OR ANY LOCAL, STATE OR FEDERAL GUIDELINES OR REGULATION SHOULD BE IN CONFLICT WITH ANY PART OF THESE NOTES OR PLANS, THE MORE RESTRICTIVE GUIDE LINE OR REGULATION SHALL BE FOLLOWED AND OVER RIDE THE LESSER.

IF THE BOTTOM OF THE ANTENNA IS MOUNTED (8) EIGHT FEET ABOVE THE GROUND OR ROOF LINE OF THE PERSONAL COMMUNICATION SYSTEM (PCS) AND DOSE NOT EXCEED THE PUBLIC LIMIT OF RF EXPOSURE LIMIT THEN NO STRIPING OR BARRICADES SHOULD BE NEEDED.

IF THE PUBLIC LIMIT OF RF EXPOSURE ON THE SITE IS EXCEEDED AND THE AREA IS PUBLICLY ACCESSIBLE (e.g. ROOF ACCESS DOOR THAT CANNOT BE LOCKED OR HAVING A FIRE EGRESS). THEN BOTH BARRICADES AND STRIPING WILL BE NEEDED AROUND THE ANTENNAS. THE EXACT EXTENT OF THE BARRICADES AND STRIPING WILL BE DETERMINED BY THE EMF REPORT FOR THE SITE DONE BEFORE OR SHORTLY AFTER THE CONSTRUCTION OF THE SITE. USE THE PLANS AS A GUIDE LINE FOR PLACEMENT OF SUCH BARRICADES AND STRIPING.

IF THE PUBLIC LIMIT OF RF EXPOSURE ON THE SITE IS NOT EXCEEDED AND THE AREA IS NOT PUBLICLY ACCESSIBLE (e.g. ROOF ACCESS DOOR IS LOCKED). THEN JUST STRIPING OUT THE PUBLIC LIMIT WILL BE NEEDED AROUND THE ANTENNAS. THE EXACT EXTENT OF THE STRIPING WILL BE DETERMINED BY THE EMF REPORT FOR THE SITE DONE BEFORE OR SHORTLY AFTER THE CONSTRUCTION OF THE SITE. USE THE PLANS AS A GUIDE LINE FOR PLACEMENT OF SUCH STRIPING.

ALL TRANSMIT ANTENNAS REQUIRE A (3) THREE LANGUAGE WARNING SIGN WRITTEN IN ENGLISH, SPANISH, AND CHINESE. THIS SIGN WILL BE PROVIDED TO THE CONTRACTOR BY THE at&t CONSTRUCTION MANAGER AT THE TIME OF CONSTRUCTION. THE LARGER SIGN SHALL BE PLACED AT ALL ROOF ACCESS LOCATIONS AND ON ALL BARRICADES IN PLANE SITE AND THE SMALLER SIGN SHALL BE PLACED ON THE ANTENNAS THEMSELVES OR ON THE OUTSIDE OF THE ANTENNAS ENCLOSURES IN A MANNER THAT IS EASILY SEEN BY ANY PERSON ON THE ROOF. WARNING SIGNS SHALL COMPLY WITH ANSI C95.2 COLOR, SYMBOL, AND CONTENT CONVENTIONS. ALL SIGNS WILL HAVE at&t's NAME AND THE COMPANY CONTACT INFORMATION (e.g. TELEPHONE NUMBER) TO ARRANGE FOR ACCESS TO THE RESTRICTED AREAS. THIS TELEPHONE NUMBER WILL BE PROVIDED TO THE CONTRACTOR BY THE at&t WIRELESS CONSTRUCTION PROJECT MANAGER AT THE TIME OF CONSTRUCTION.

PHOTOS OF ALL STRIPING, BARRICADES, AND SIGNAGE WILL BE PART OF THE CONTRACTORS CLOSE OUT PACKAGE AND WILL BE TURNED INTO THE at&t WIRELESS CONSTRUCTION PROJECT MANAGER AT THE END OF CONSTRUCTION. STRIPING SHALL BE DONE WITH FADE RESISTANT YELLOW SAFETY PAINT IN A CROSS HATCH PATTERN. ALL BARRICADES SHALL BE MADE OF AN RF FRIENDLY MATERIAL SO THAT THEY DO NOT BLOCK OR INTERFERE WITH THE OPERATION OF THE SITE AND SHALL BE PAINTED WITH FADE RESISTANT YELLOW SAFETY PAINT. THE CONTRACTOR SHALL PROVIDE ALL RF FRIENDLY BARRICADES NEEDED AND SHALL PROVIDE THE at&t CONSTRUCTION PROJECT MANAGER WITH A DETAILED SHOP DRAWING OF EACH BARRICADE.



465 First St. West, Suite 101
Sonoma, CA 95476
Phone: 707-933-9633
Fax: 707-257-7099



Jim Schuricht
ph 925-389-8180
email: foresight@comcast.net



SITE NAME:
**JAPAN TOWN
1290 FILLMORE**

SITE ADDRESS:
**1290 FILLMORE ST.
SAN FRANCISCO, CA**

DRAWN BY: rdb CHECKED BY: JES

NO.	DATE	ISSUE
A	10/03/11	FOR REVIEW
B	10/20/11	PER COMMENTS
C	10/24/11	PER COMMENTS
D	11/01/11	PER COMMENTS
E	11/30/11	PER COMMENTS
F	04/05/12	REVISED EMF

SHEET TITLE

**SITE
SIGNAGE**

SHEET NUMBER

T-4

FORESIGHT JOB # 1118



SITE NAME:

**JAPAN TOWN
1290 FILLMORE**

SITE ADDRESS:
1290 FILLMORE ST.
SAN FRANCISCO, CA

DRAWN BY: rdb CHECKED BY: JES

NO.	DATE	ISSUE
A	10/03/11	FOR REVIEW
B	10/19/11	PER COMMENTS
C	10/24/11	PER COMMENTS
D	11/01/11	PER COMMENTS
E	12/01/11	PER COMMENTS
F	2/13/12	PER COMMENTS
G	04/05/12	REVISED EMF
H	08/16/12	STEALTH COVER


SHEET TITLE

ROOF PLAN

SHEET NUMBER


A-1

FORESIGHT JOB # 1118

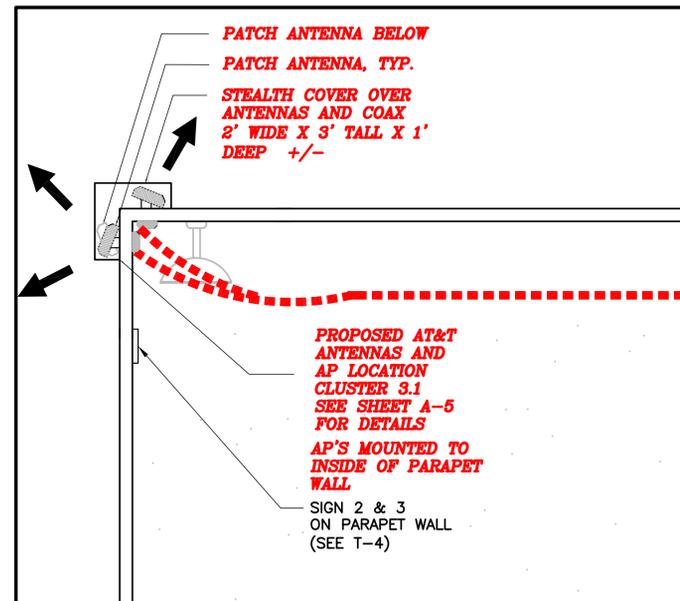


ENLARGED NORTHWEST CORNER

SCALE: 1/2"=1'-0"
0' 2' 4' 8'

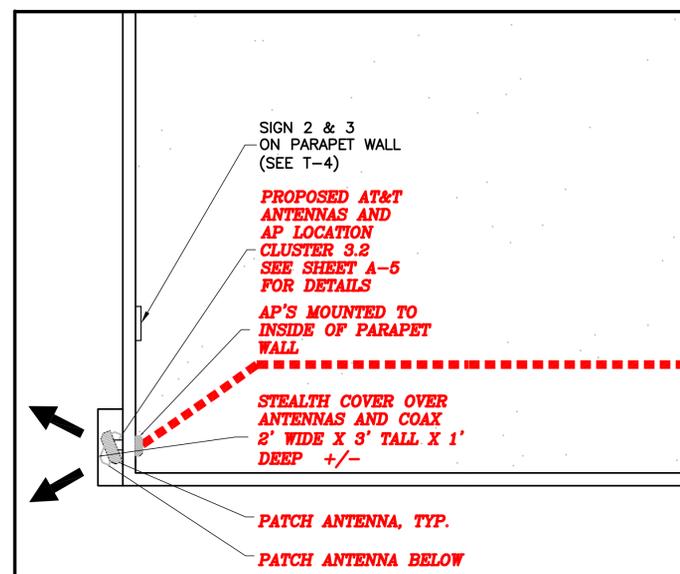

ENLARGED SOUTHWEST CORNER

SCALE: 1/2"=1'-0"
0' 2' 4' 8'

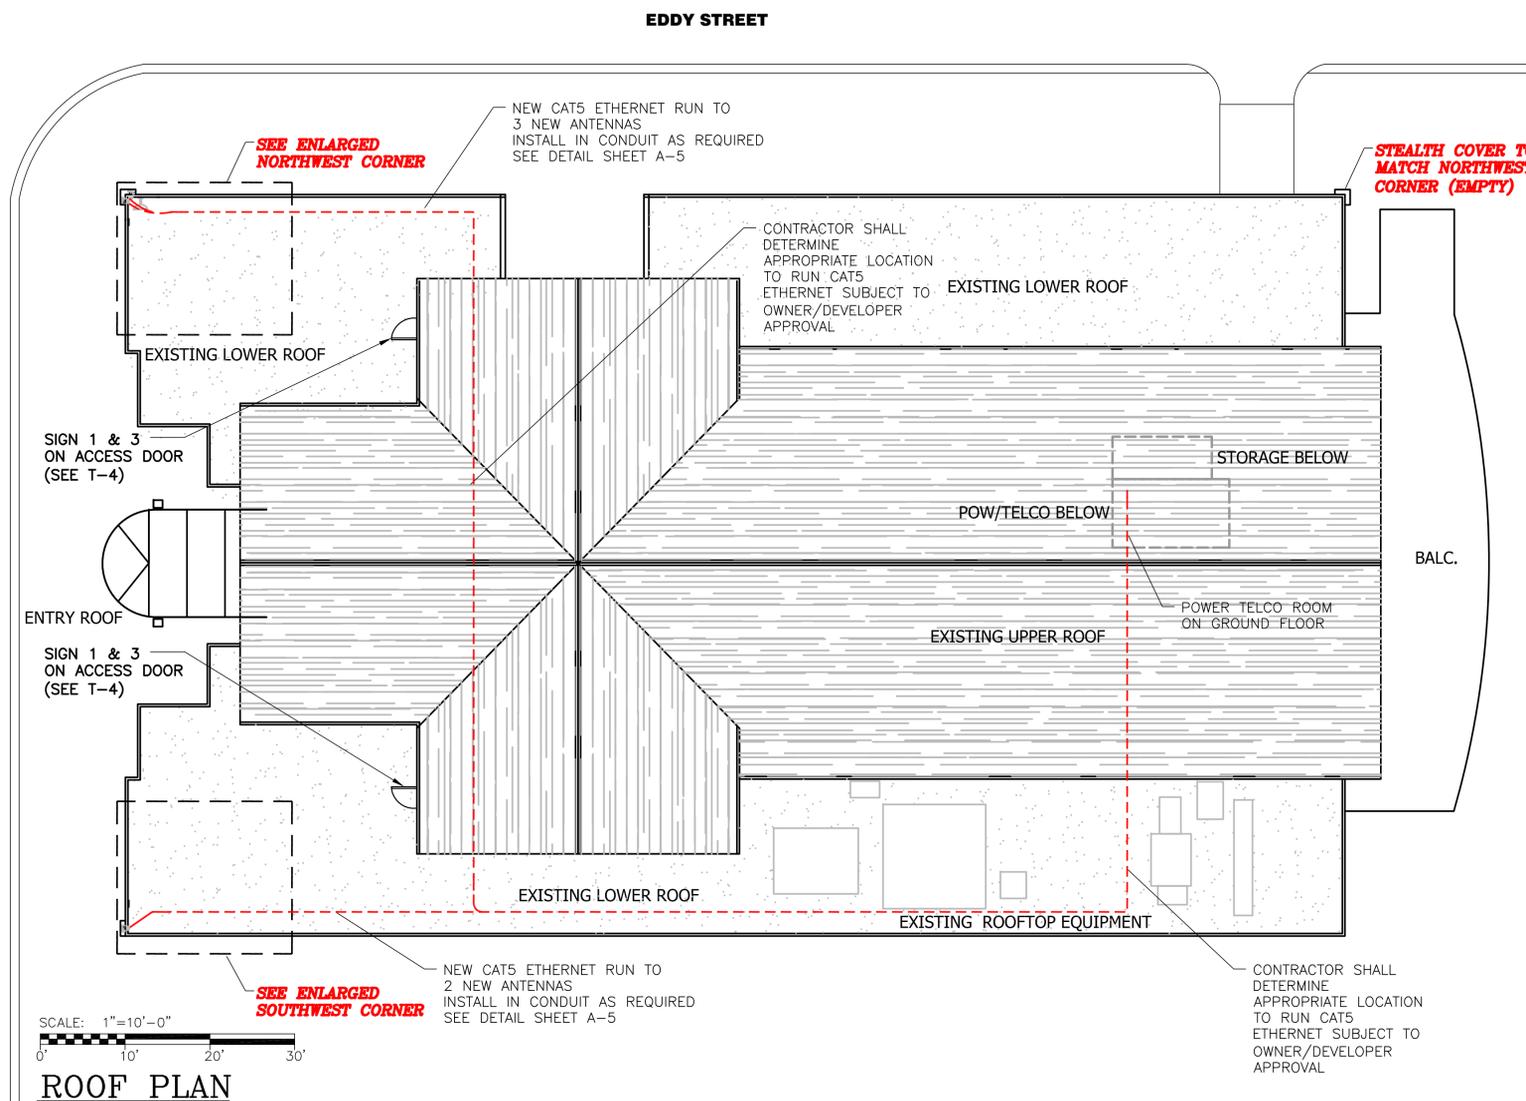

ROOF PLAN

SCALE: 1"=10'-0"
0' 10' 20' 30'





SITE NAME:

**JAPAN TOWN
1290 FILLMORE**

SITE ADDRESS:

1290 FILLMORE ST.
SAN FRANCISCO, CA

DRAWN BY

CHECKED BY

rdb

JES

NO.	DATE	ISSUE
A	10/03/11	FOR REVIEW
B	10/19/11	PER COMMENTS
C	10/24/11	PER COMMENTS
D	11/01/11	PER COMMENTS
E	11/30/11	PER COMMENTS
F	8/16/12	LEASE AREA


SHEET TITLE

**FIRST
FLOOR PLAN**

SHEET NUMBER

A-2

FORESIGHT JOB # 1118

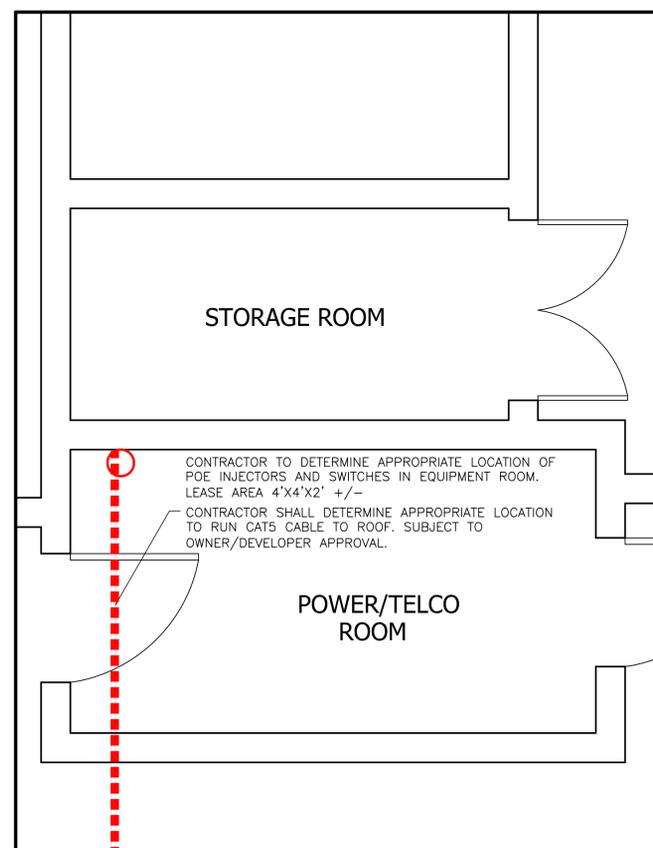


ENLARGED EQUIPMENT ROOM

SCALE: 1/2"=1'-0"




FILLMORE STREET

EDDY STREET

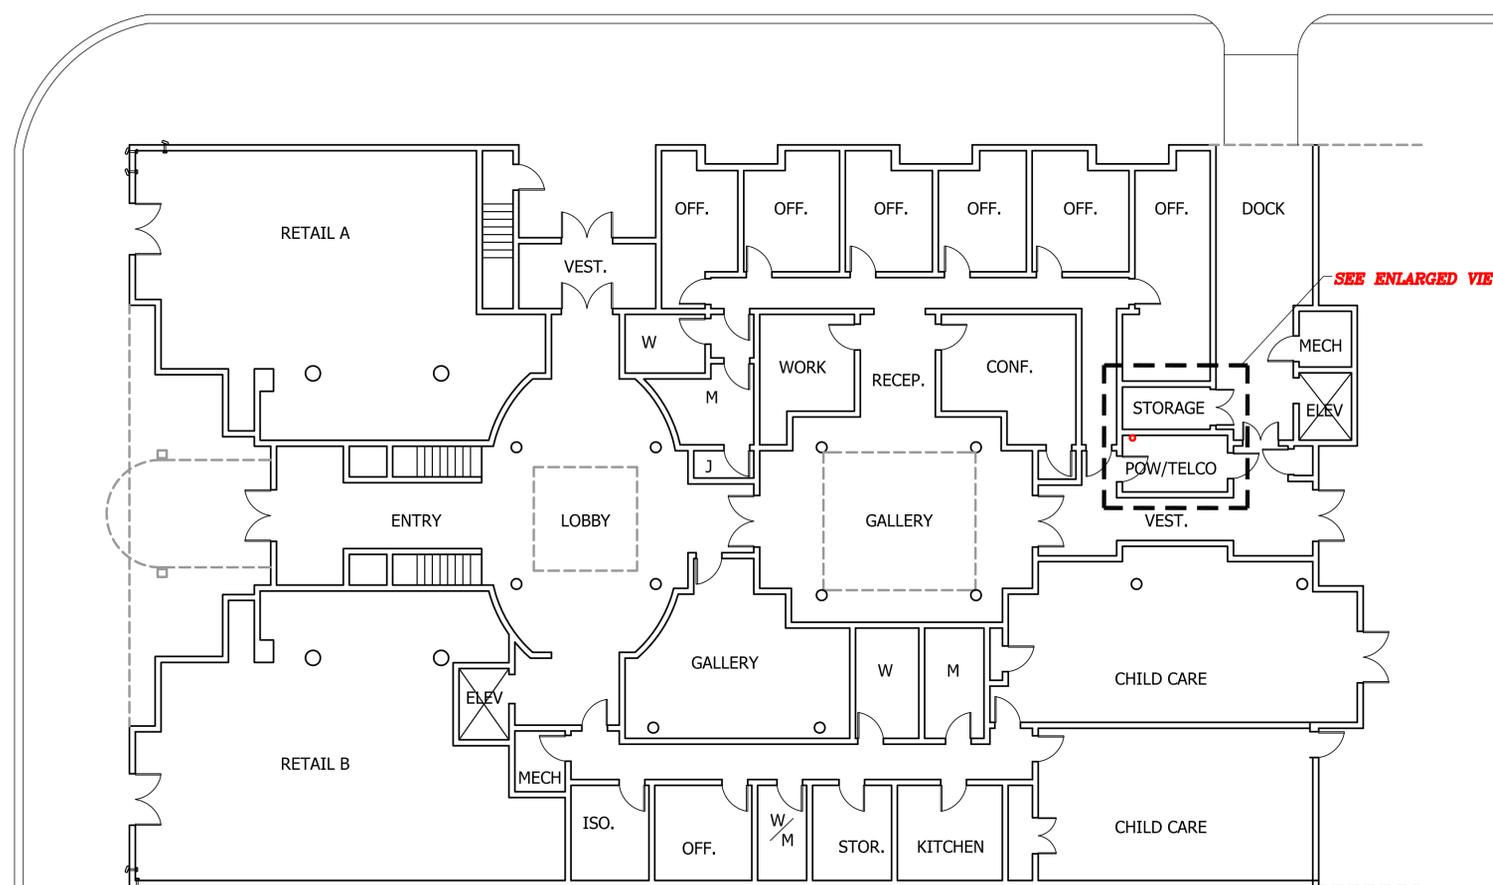


OVERALL 1ST FLOOR PLAN



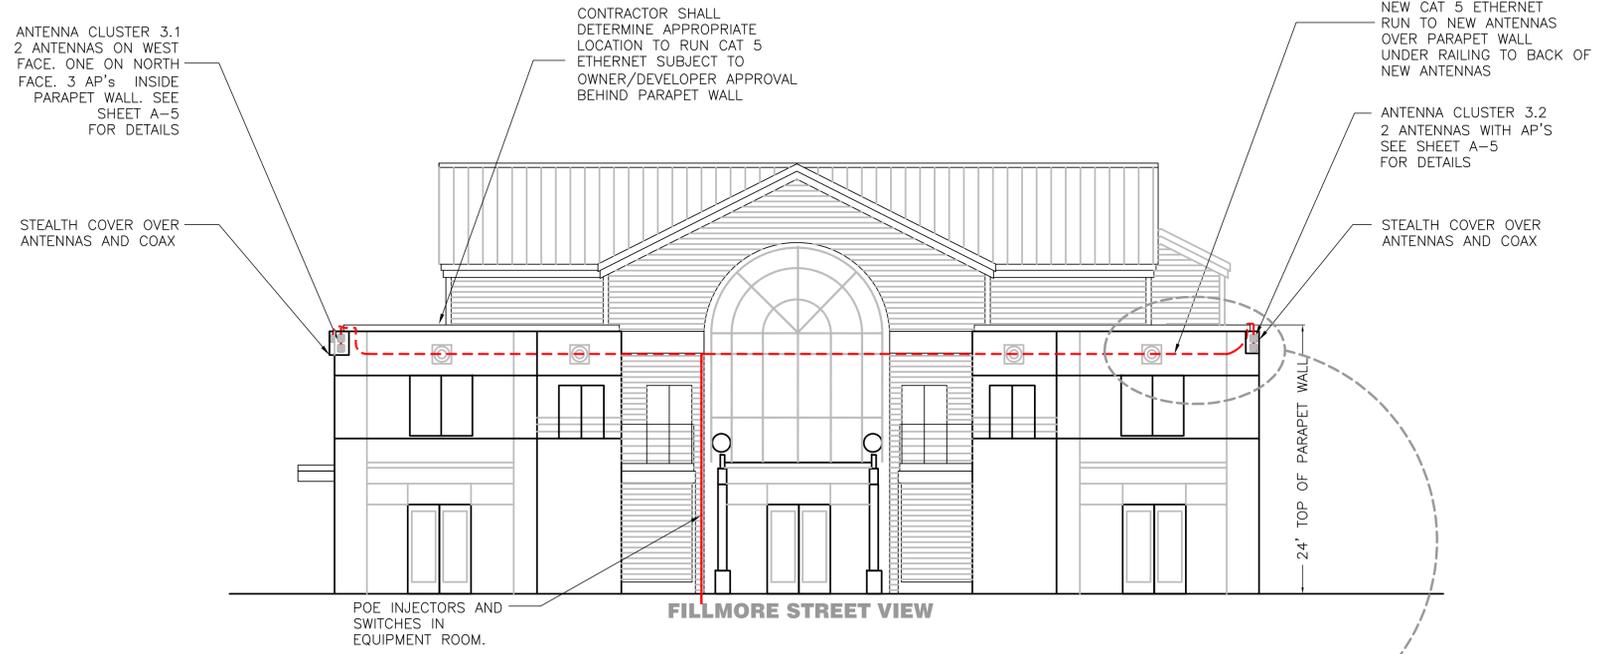

WEST ELEVATION
SCALE: 1/8" = 1'-0"
0' 8' 16' 32'

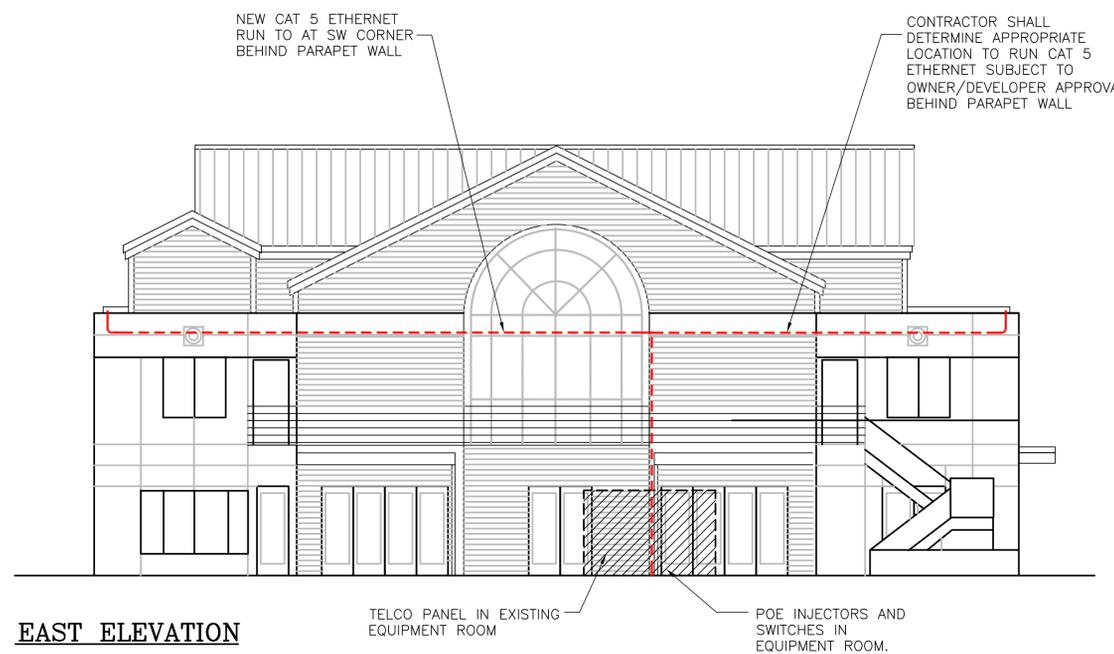

EAST ELEVATION
SCALE: 1/8" = 1'-0"
0' 8' 16' 32'



ON AIR
Wireless Site Acquisition & Construction Management

465 First St. West, Suite 101
Sonoma, CA 95476
Phone: 707-933-9633
Fax: 707-257-7099

Foresight
Land Surveying & Civil Engineering

Jim Schuricht
ph 925-389-8180
email: foresight@comcast.net

at&t
4480 ROSEWOOD DRIVE
PLEASANTON, CA 94588



SITE NAME:
**JAPAN TOWN
1290 FILLMORE**

SITE ADDRESS:
**1290 FILLMORE ST.
SAN FRANCISCO, CA**

DRAWN BY: rdb CHECKED BY: JES

NO.	DATE	ISSUE
A	10/03/11	FOR REVIEW
B	10/20/11	PER COMMENTS
C	10/24/11	PER COMMENTS
D	11/01/11	PER COMMENTS
E	12/01/11	PER COMMENTS
F	2/14/12	PER COMMENTS
G	6/27/12	PHOTOSIM
H	07/23/12	STEALTH COVER

SHEET TITLE:
ELEVATIONS

SHEET NUMBER:


A-3

FORESIGHT JOB # 1118

STEALTH COVER OVER ANTENNAS AND COAX

ANTENNA CLUSTER 3.2
2 ANTENNAS WITH AP'S
SEE SHEET A-5 FOR
DETAILS

CONTRACTOR SHALL
DETERMINE APPROPRIATE
LOCATION TO RUN CAT 5
ETHERNET SUBJECT TO
OWNER/DEVELOPER APPROVAL
BEHIND PARAPET WALL

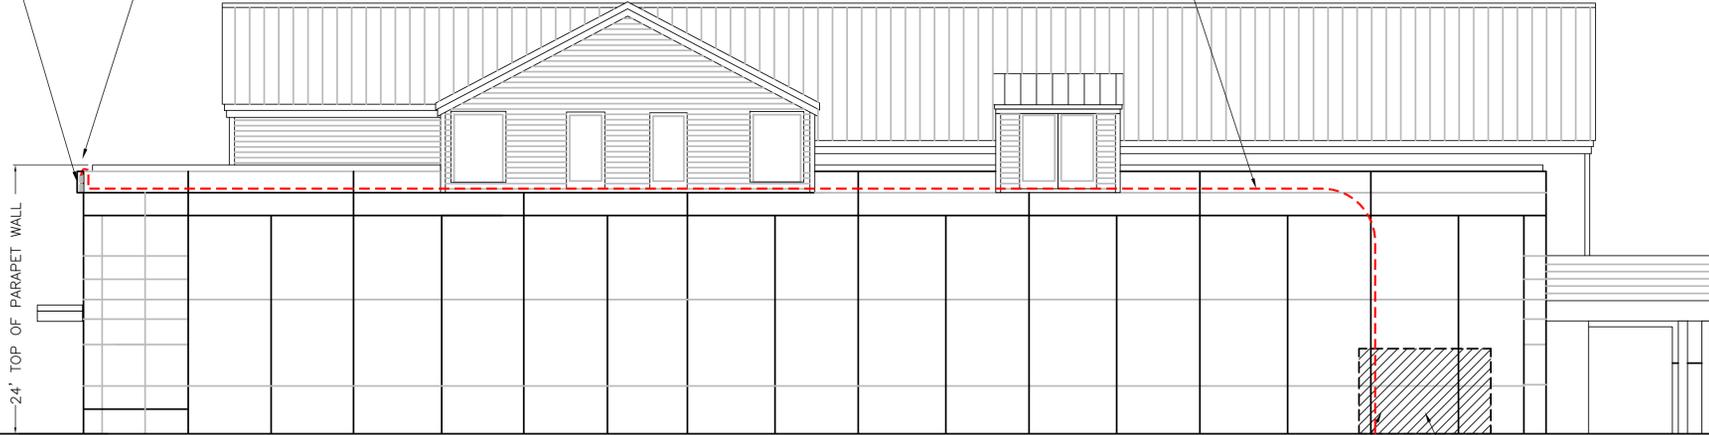

SOUTH ELEVATION

SCALE: 1/8" = 1'-0"
0' 8' 16' 32'

TELCO PANEL IN EXISTING
EQUIPMENT ROOM,

POE INJECTORS AND
SWITCHES IN EQUIPMENT
ROOM.

STEALTH COVER TO
MATCH NW CORNER
(EMPTY)

NEW CAT 5 ETHERNET RUN
TO 3 NEW ANTENNAS NEAR
NW CORNER
BEHIND PARAPET WALL

ANTENNA CLUSTER 3.1
2 ANTENNAS ON WEST
FACE. ONE ON NORTH
FACE. 3 AP'S INSIDE
PARAPET WALL. SEE
SHEET A-5
FOR DETAILS

STEALTH COVER OVER
ANTENNAS AND COAX



NORTH ELEVATION

SCALE: 1/8" = 1'-0"
0' 8' 16' 32'

TELCO PANEL IN EXISTING
EQUIPMENT ROOM.

EDDY STREET VIEW

ON AIR
Wireless Site Acquisition &
Construction Management

465 First St. West, Suite 101
Sonoma, CA 95476
Phone: 707-933-9633
Fax: 707-257-7099

Foresight

Land Surveying & Civil Engineering

Jim Schuricht
ph 925-389-8180
email: foresight@comcast.net

at&t
4480 ROSEWOOD DRIVE
PLEASANTON, CA 94588



SITE NAME:

**JAPAN TOWN
1290 FILLMORE**

SITE ADDRESS:

1290 FILLMORE ST.
SAN FRANCISCO, CA

DRAWN BY

rdb

CHECKED BY

JES

NO.	DATE	ISSUE
A	10/03/11	FOR REVIEW
B	10/20/11	REVISIONS
C	10/24/11	PER COMMENTS
D	11/01/11	PER COMMENTS
E	12/01/11	PER COMMENTS
F	2/14/12	PER COMMENTS
G	6/27/12	PHOTOSIM
H	8/16/12	STEALTH COVER


SHEET TITLE

ELEVATIONS


SHEET NUMBER

A-4


FORESIGHT JOB # 1118

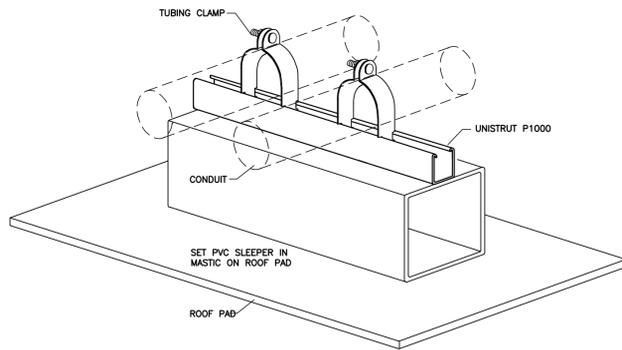

6
A-5 **HORIZONTAL CONDUIT TIEDOWN WITH 4X4 PVC SLEEPER**
N.T.S.

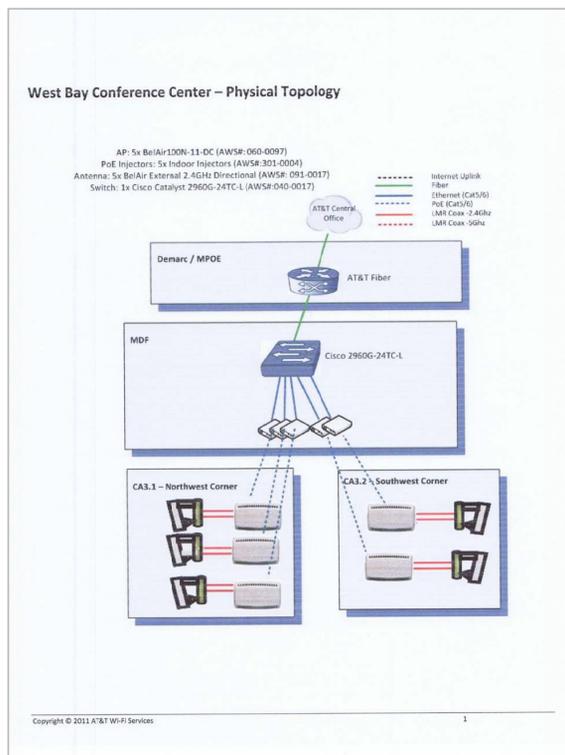


Copyright © 2011 AT&T Wi-Fi Services

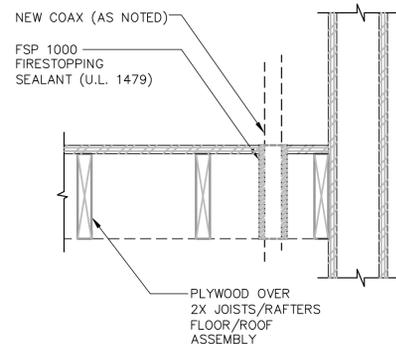


NOTES:
1. ALL PENETRATIONS SHALL CONFORM TO TITLE 24 BLDG. CODE, SEC. 714
2. PENETRATIONS THRU FLOORS/CEILINGS SHALL COMPLY WITH T24, CBC SECTION 710.3
F RATING - PENETRATIONS 4" OR LESS
T RATING - PENETRATIONS LARGER THAN 4", PENETRATIONS NOT CONTAINED W/IN A WALL

5
A-5 **ROOF/FLOOR PENETRATION**
NOT TO SCALE

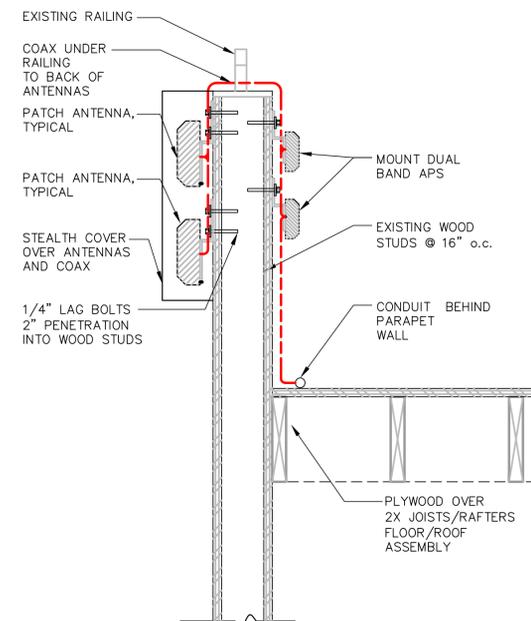

3
A-5 **TYPICAL WALL SECTION @ ANTENNA LOCATIONS**
NO SCALE

NOTE:
CONTRACTOR SHALL DETERMINE STUD LOCATION PRIOR TO FABRICATION.

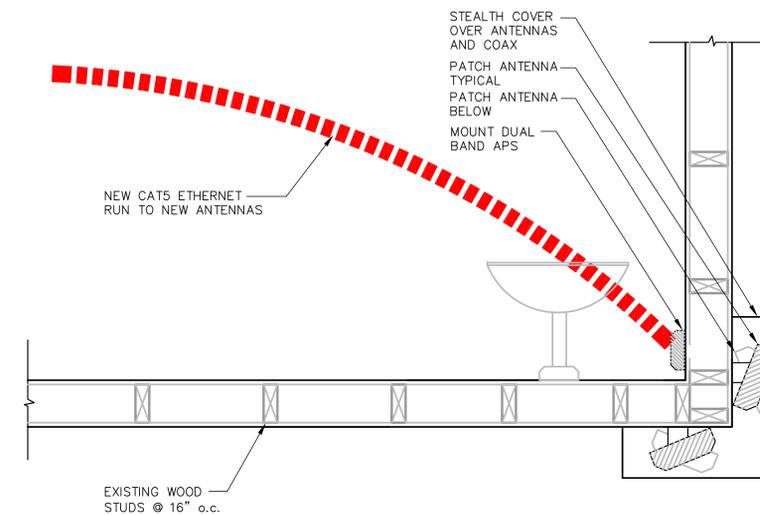

1
A-5 **TYPICAL ANTENNA MOUNT**
PLAN VIEW
NO SCALE

ON AIR
Wireless Site Acquisition & Construction Management

465 First St. West, Suite 101
Sonoma, CA 95476
Phone: 707-933-9633
Fax: 707-257-7099

Foresight

Land Surveying & Civil Engineering

Jim Schuricht
ph 925-389-8180
email: foresight@comcast.net

at&t
4480 ROSEWOOD DRIVE
PLEASANTON, CA 94588



SITE NAME:

**JAPAN TOWN
1290 FILLMORE**

SITE ADDRESS:

**1290 FILLMORE ST.
SAN FRANCISCO, CA**

DRAWN BY CHECKED BY

rdj JES

NO. DATE ISSUE

A	10/03/11	FOR REVIEW
B	10/19/11	PER COMMENTS
C	10/24/11	PER COMMENTS
D	11/01/11	PER COMMENTS
E	11/30/11	PER COMMENTS
G	6/27/12	PHOTOSIM
H	07/23/12	STEALTH COVER
I	8/16/12	CONDUIT

SHEET TITLE

DETAILS

SHEET NUMBER

A-5

FORESIGHT JOB # 1118

AT&T NMD Server

- NMD is a CAR-2010
- Operating Environment
 - Temperature: 0 to 40°C (32 to 104°F)
 - Humidity 20% to 90%RH
- Dimension
 - 17.25" w x 11.5" d x 1.73"h
- Mounting requirement
 - 19" rack mount
 - IU



BelAir
NETWORKS

BELAIR NETWORKS CONFIDENTIAL

Slide 7

Ethernet Switches

- Indoor – Cisco Catalyst 2960
 - Multiple models available, depending on port count and fiber uplink option
 - Specs: 1.75"Hx 17.5"Wx 11.8"D, 10 lbs
 - Operating Temperature 0° to 113°F
- Outdoor – Cisco IE-3000-8TC: Industrial
 - Ethernet switch with eight Ethernet 10/100 ports and one dual-purpose uplink port
 - Dimensions: 5.8"h x 6"w x 4.4" d
 - Weight 4.4 lbs
 - Operating Temperature: 40°F to 167°F
 - Requires a weatherproof cabinet



Cisco PWR-IE3000-AC Cisco IE-3000-8TC Cisco IEM-3000-8TM Cisco IEM-3000-8FM


BelAir
NETWORKS

BELAIR NETWORKS CONFIDENTIAL

Slide 8

BA100N-II Power Options

- BA100N-II-AC supports AC
- BA100N-II-DC supports DC and PoE
- PoE Power Components
 - PoE Injector – two types, co-located with Ethernet switch
 - PoE Splitter Cable, connects to the node
 - Bulgin Buccaneer Ethernet Joiner
 - BA100N-II-DC consumes more power than 802.11af offers, and requires a BelAir Injector
- Outdoor PoE Injector (BNCKG0151)
 - Universal AC input
 - Max Distance over Cat5: 100 meters
 - Climate-Hardened: -40°C to +70°C, but requires weatherproof NEMA enclosure
 - Dimensions: 6.2" x 2.5" x 1.3"
- Indoor PoE Injector (BNCKG0101)
 - Max Distance over Cat5: 74 meters
 - AC Power Supply is NOT climate-hardened (0°C to 50°C)
- Splitter Cable (BNCKG0023 or BNCKG0102) and Ethernet Joiner (PX0777)
 - Splitter cable is installed at the node, and splits the PoE Ethernet into separate DC power and Ethernet endpoints.
 - Ethernet Joiner weather-hardens the connection between the PoE Splitter Cable and the Cat5 cable back to the PoE Injector.

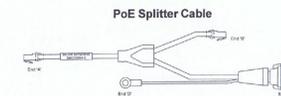

Bulgin Joiner

BelAir
NETWORKS

BELAIR NETWORKS CONFIDENTIAL

Slide 9

BelAir Triplexer



- 2.4GHz Triplexer (BNCKG0138)
- Non-powered, passive
 - Hardened: IP66, -40°C to +70°C
 - Mounts on pole, wall or shelf
 - Less than 10.25" x 13.8" x 2.1"
 - Weight: 18lbs


- 5.8GHz Triplexer (BNCKG0141)
- Non-powered, passive
 - Hardened: IP66, -40°C to +70°C
 - Mounts on pole, wall or shelf
 - Less than 9.4" x 8.5" x 1.7"
 - Weight: 6.6lbs

BelAir
NETWORKS

BELAIR NETWORKS CONFIDENTIAL

Slide 11

Wi-Fi Offload Design

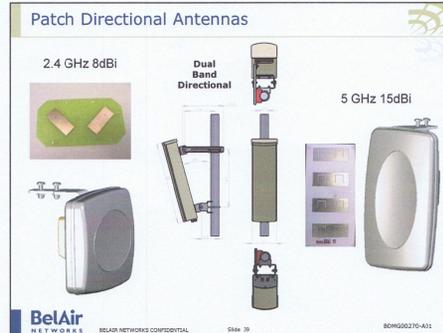

These photos show typical patch antennas, manufactured using printed circuit techniques. Behind the patch elements shown is a "reflector" which reflects the radio waves that would normally radiate in a backward direction and adds them to that radiating in the forward direction. The shape of the beam is manipulated by the physical shape of the patch and the position of the radio frequency feed to each patch.

ON AIR

Wireless Site Acquisition & Construction Management

465 First St. West, Suite 101
Sonoma, CA 95476
Phone: 707-933-9633
Fax: 707-257-7099

Foresight

Land Surveying & Civil Engineering

Jim Schuricht
ph 925-389-8180
email: foresight@comcast.net

at&t
4490 ROSEWOOD DRIVE
PLEASANTON, CA 94588



SITE NAME:

**JAPAN TOWN
1290 FILLMORE**

SITE ADDRESS:

1290 FILLMORE ST.
SAN FRANCISCO, CA

DRAWN BY CHECKED BY

rdb JES

NO. DATE ISSUE

A	10/03/11	FOR REVIEW
B	10/19/11	PER COMMENTS
C	12/06/11	PER COMMENTS

SHEET TITLE

DETAILS

SHEET NUMBER

A-6

FORESIGHT JOB # 1119