

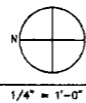




1 EXISTING FIRST FLOOR PLAN

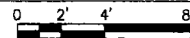

1/4" = 1'-0"

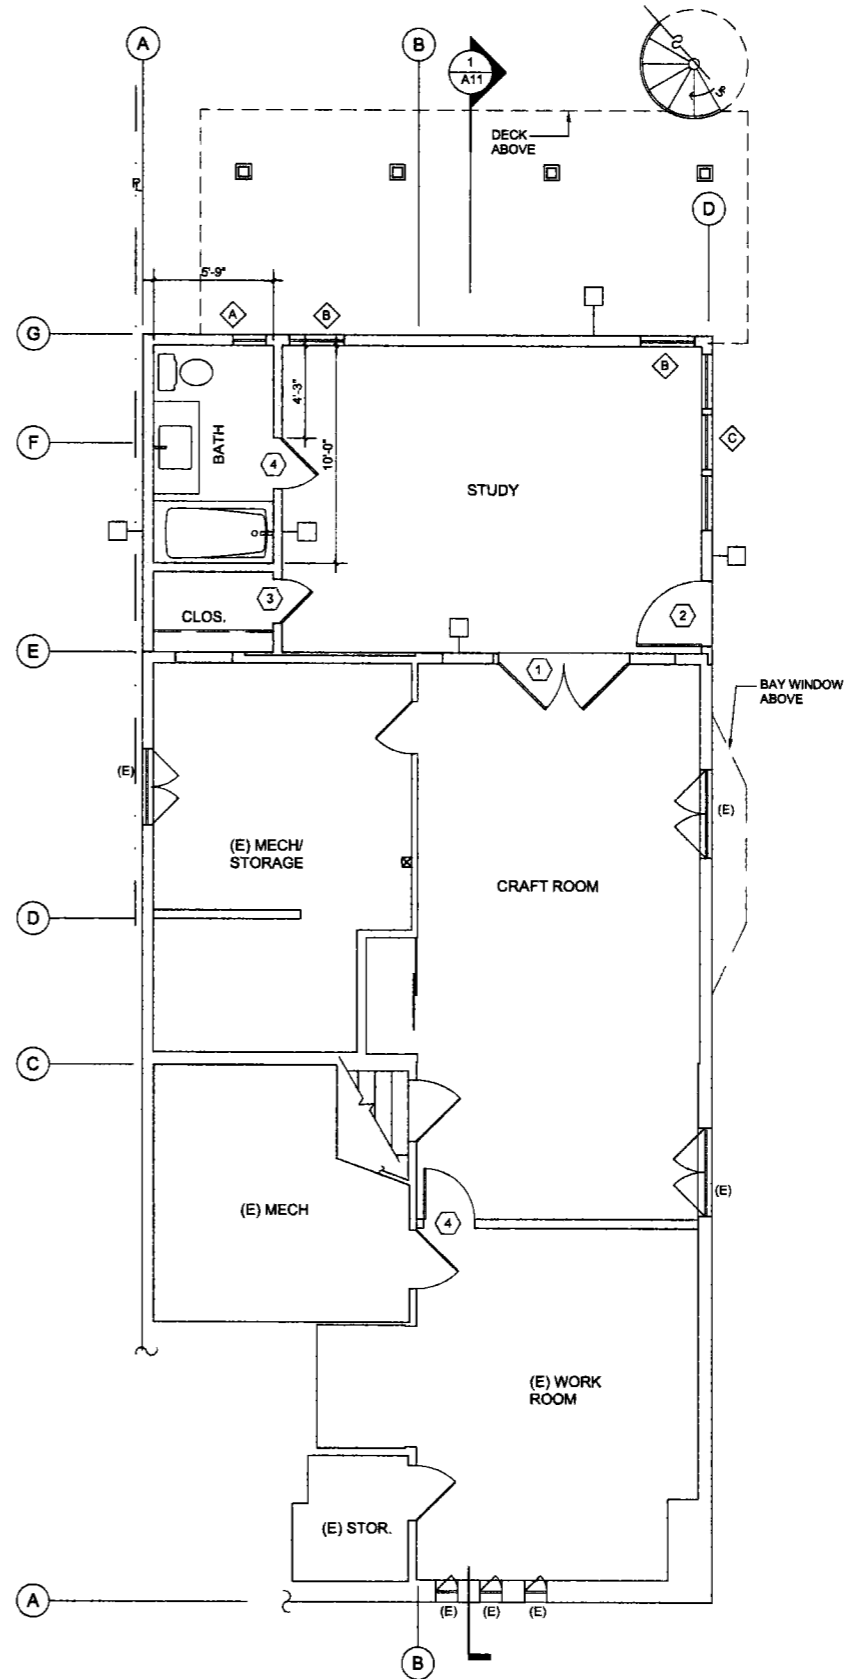

2 PROPOSED FIRST FLOOR PLAN

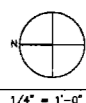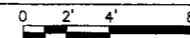

1/4" = 1'-0"

REVISIONS	BY

LESLIE ARNOLD • ARCHITECT
 63 Yuma Street San Francisco California 94127
 tel 415 713 2960 fax 815 331 5196



Residential Remodel for:
 Max Young & Karen Zamboni
 566 - 10th Avenue
 San Francisco, CA 94118

-(E) 1ST FLOOR PLAN
 -(N) FIRST FLOOR PLAN

Date: 11/25/13

Scale: AS NOTED



Drawn: KPH/LA

Job: 566 10TH

Sheet:





A2

of Sheets

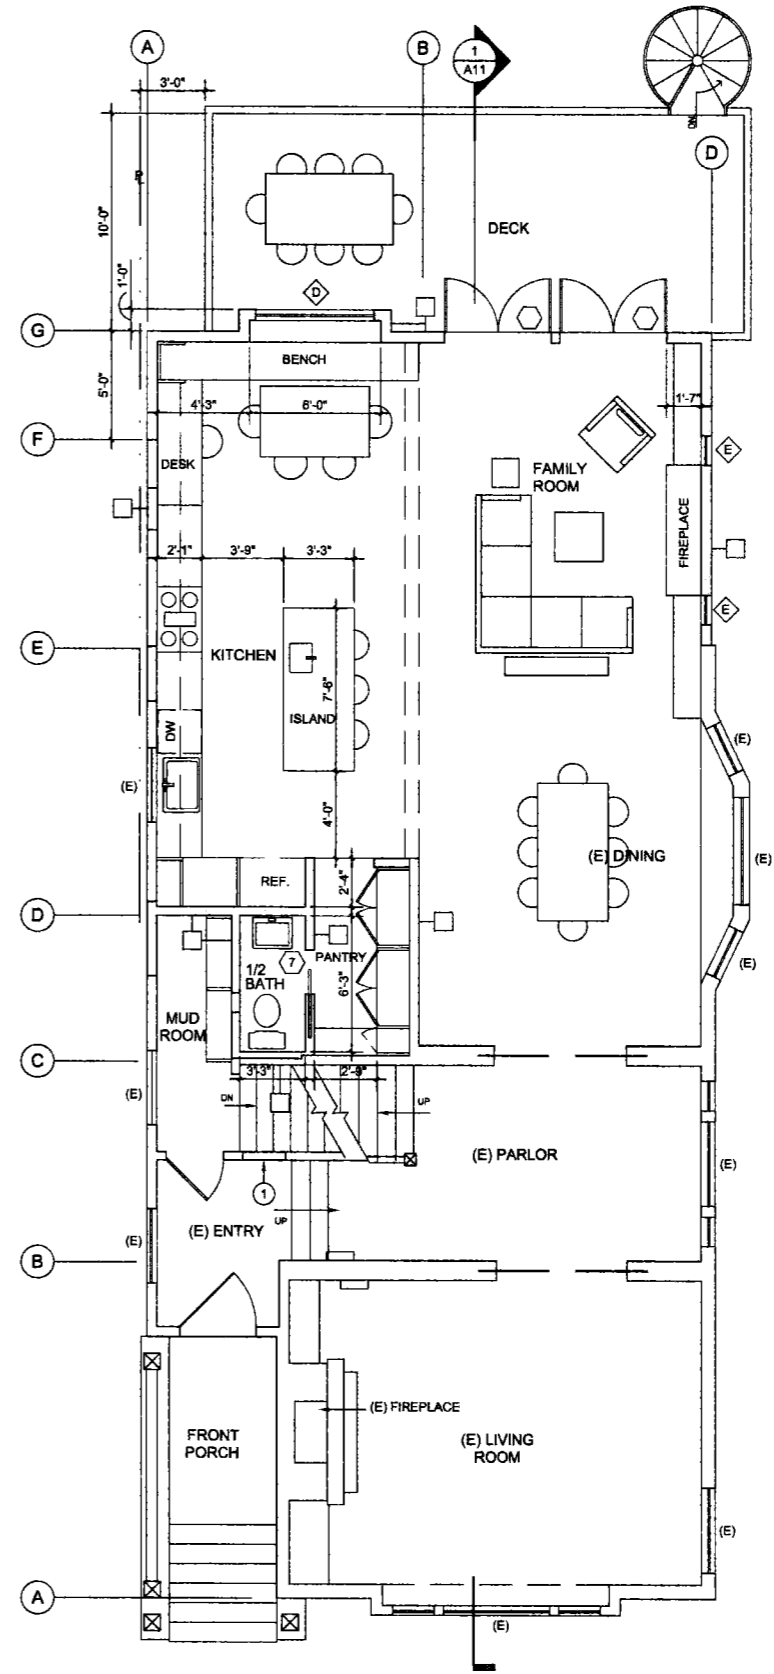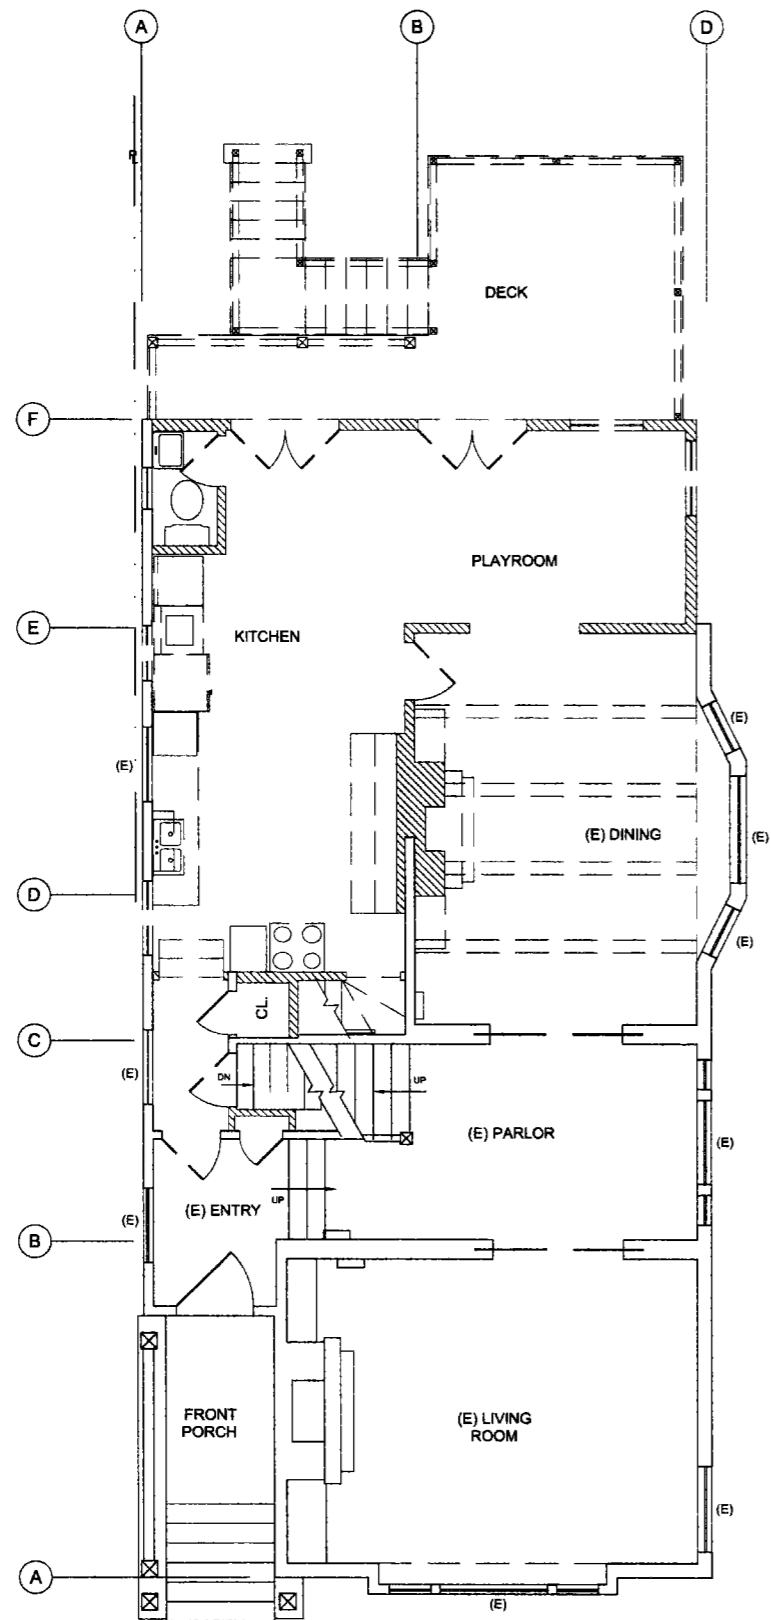


1 EXISTING SECOND FLOOR PLAN

2 PROPOSED SECOND FLOOR PLAN

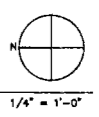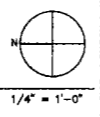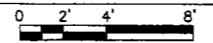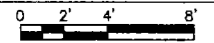

REVISIONS	BY

LESLIE ARNOLD • ARCHITECT
 63 Yerxa Street San Francisco California 94127
 tel 415 713 2960 fax 815 331 5196

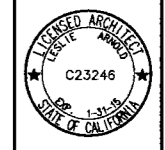


Residential Remodel for:
 Max Young & Karen Zamboni
 566 - 10th Avenue
 San Francisco, CA 94118

-(E) 2ND FLOOR PLAN
 -(N) 2ND FLOOR PLAN

Date: 11/25/13
 Scale: AS NOTED
 Drawn: KPH/LA
 Job: 566 10TH

Sheet:
A3
 of Sheets

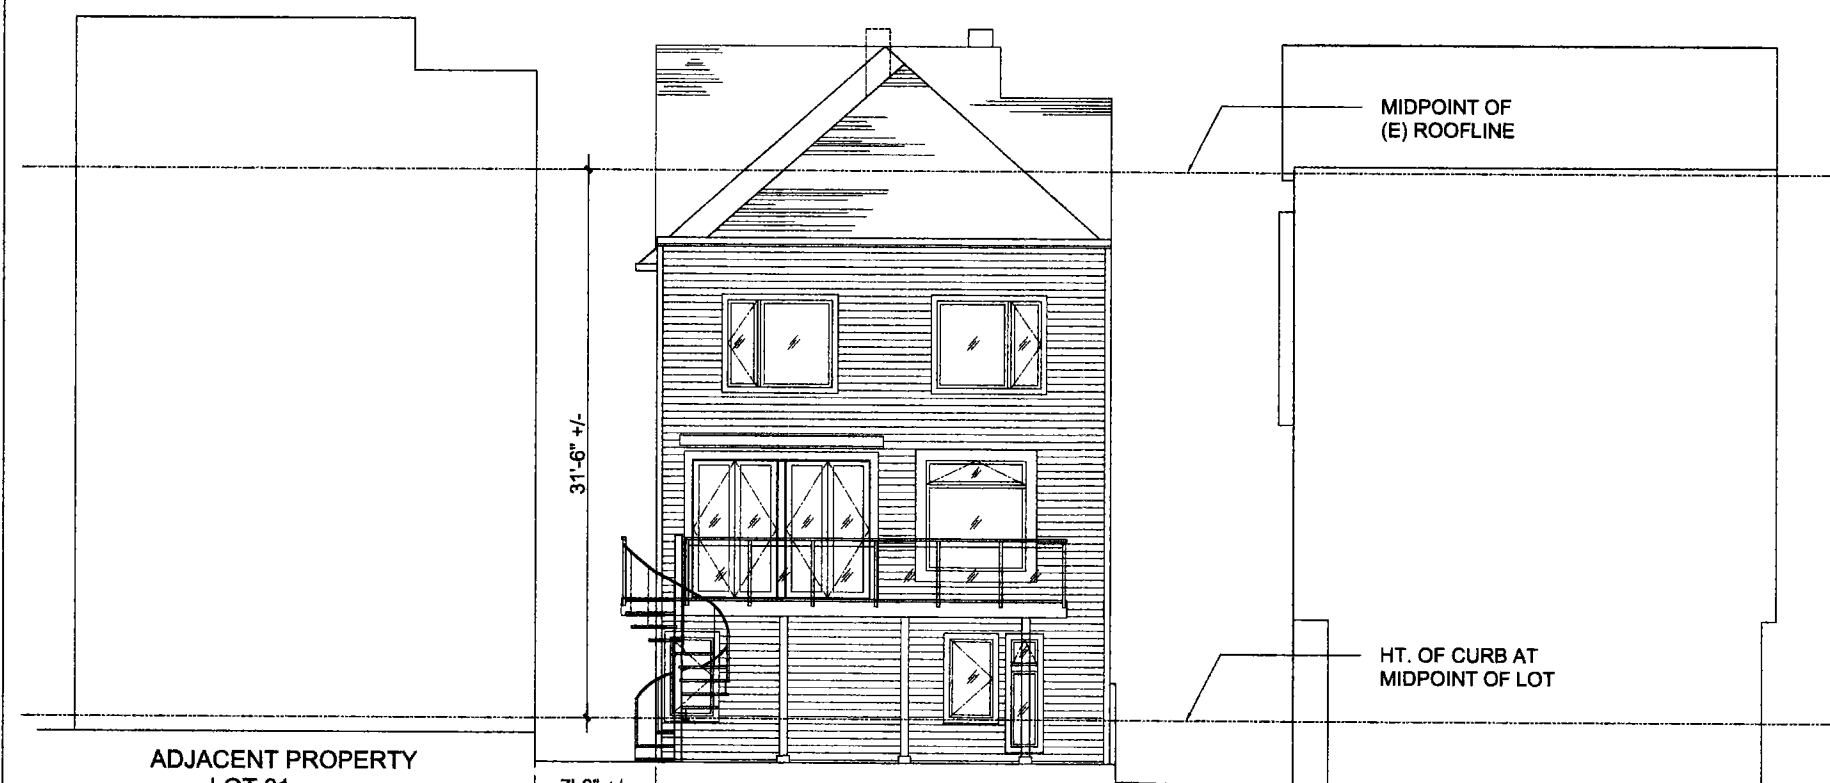

ADJACENT PROPERTY
LOT 31


SUBJECT PROPERTY
LOT 32

ADJACENT PROPERTY
LOT 33

2 PROPOSED REAR ELEVATION

NOTE: OUTLINE OF ADJACENT BUILDINGS IS A GENERAL REPRESENTATION - BUILDINGS HAVE NOT BEEN PROFESSIONALLY SURVEYED.

NOT TO SCALE

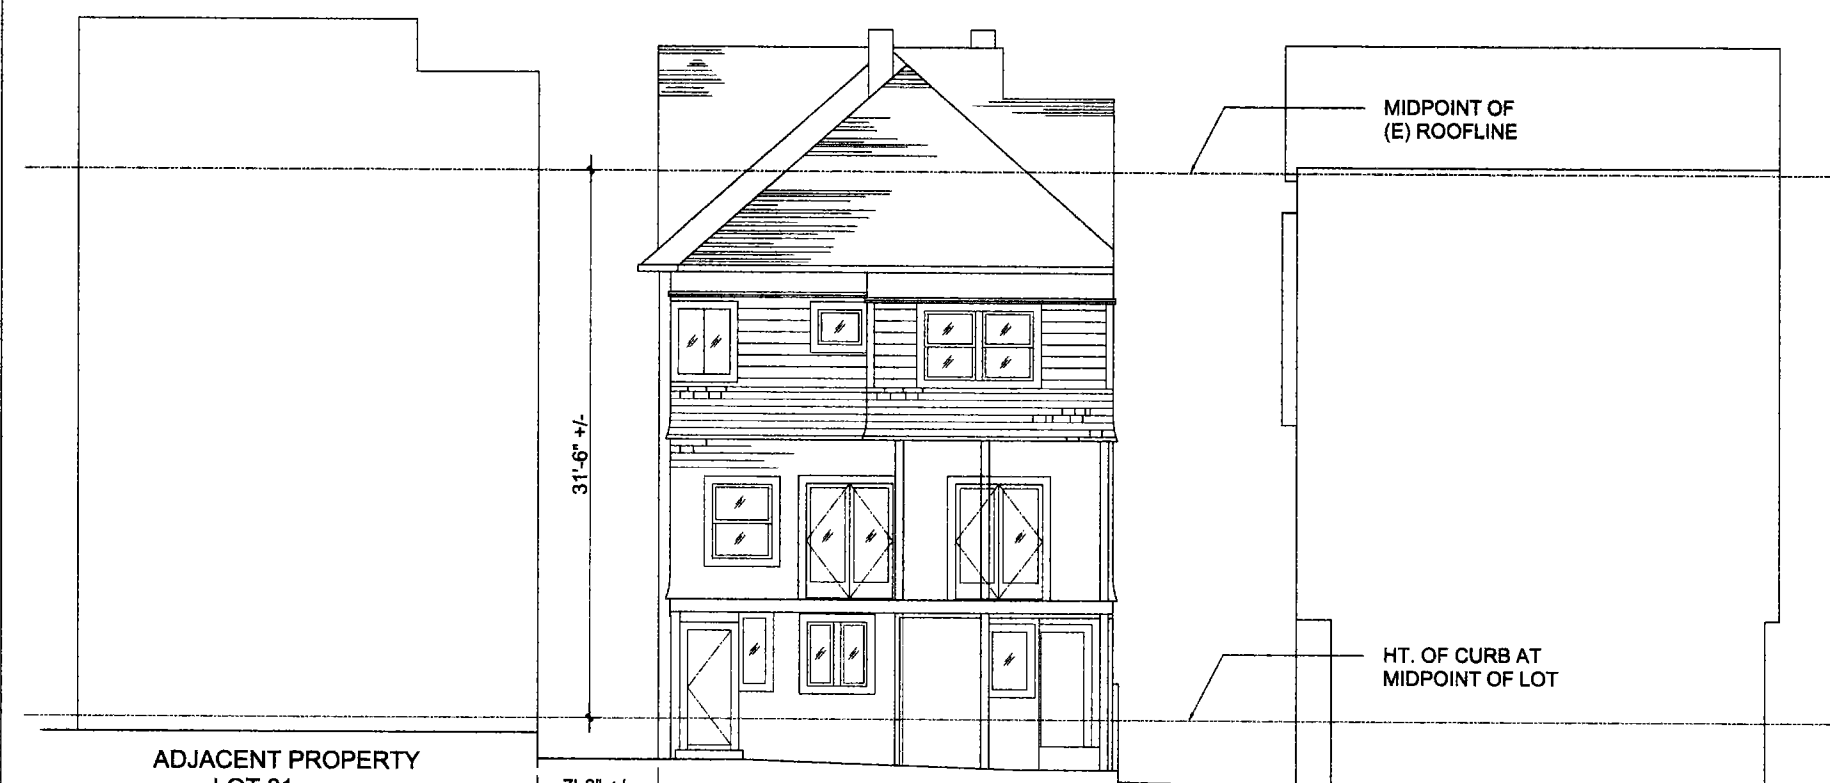

ADJACENT PROPERTY
LOT 31

SUBJECT PROPERTY
LOT 32

ADJACENT PROPERTY
LOT 33


1 EXISTING REAR ELEVATION

NOTE: OUTLINE OF ADJACENT BUILDINGS IS A GENERAL REPRESENTATION - BUILDINGS HAVE NOT BEEN PROFESSIONALLY SURVEYED.

NOT TO SCALE

REVISIONS	BY

LESLIE ARNOLD • ARCHITECT
63 Yerba Street San Francisco California 94127
tel 415 713 2960 fax 815 331 5196

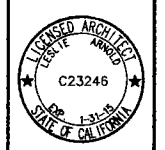

Residential Remodel for:
Max Young & Karen Zambonin
566 - 10th Avenue
San Francisco, CA 94118

(E) AND (N) REAR ELEVS
-W/ADJ. PROPERTIES

Date: 2/2/14
Scale: AS NOTED
Drawn: KPH/LA
Job: 566 10TH

Sheet:
A6
of Sheets

