


DESIGN ALTERNATIVES

COMPARING SECTIONS

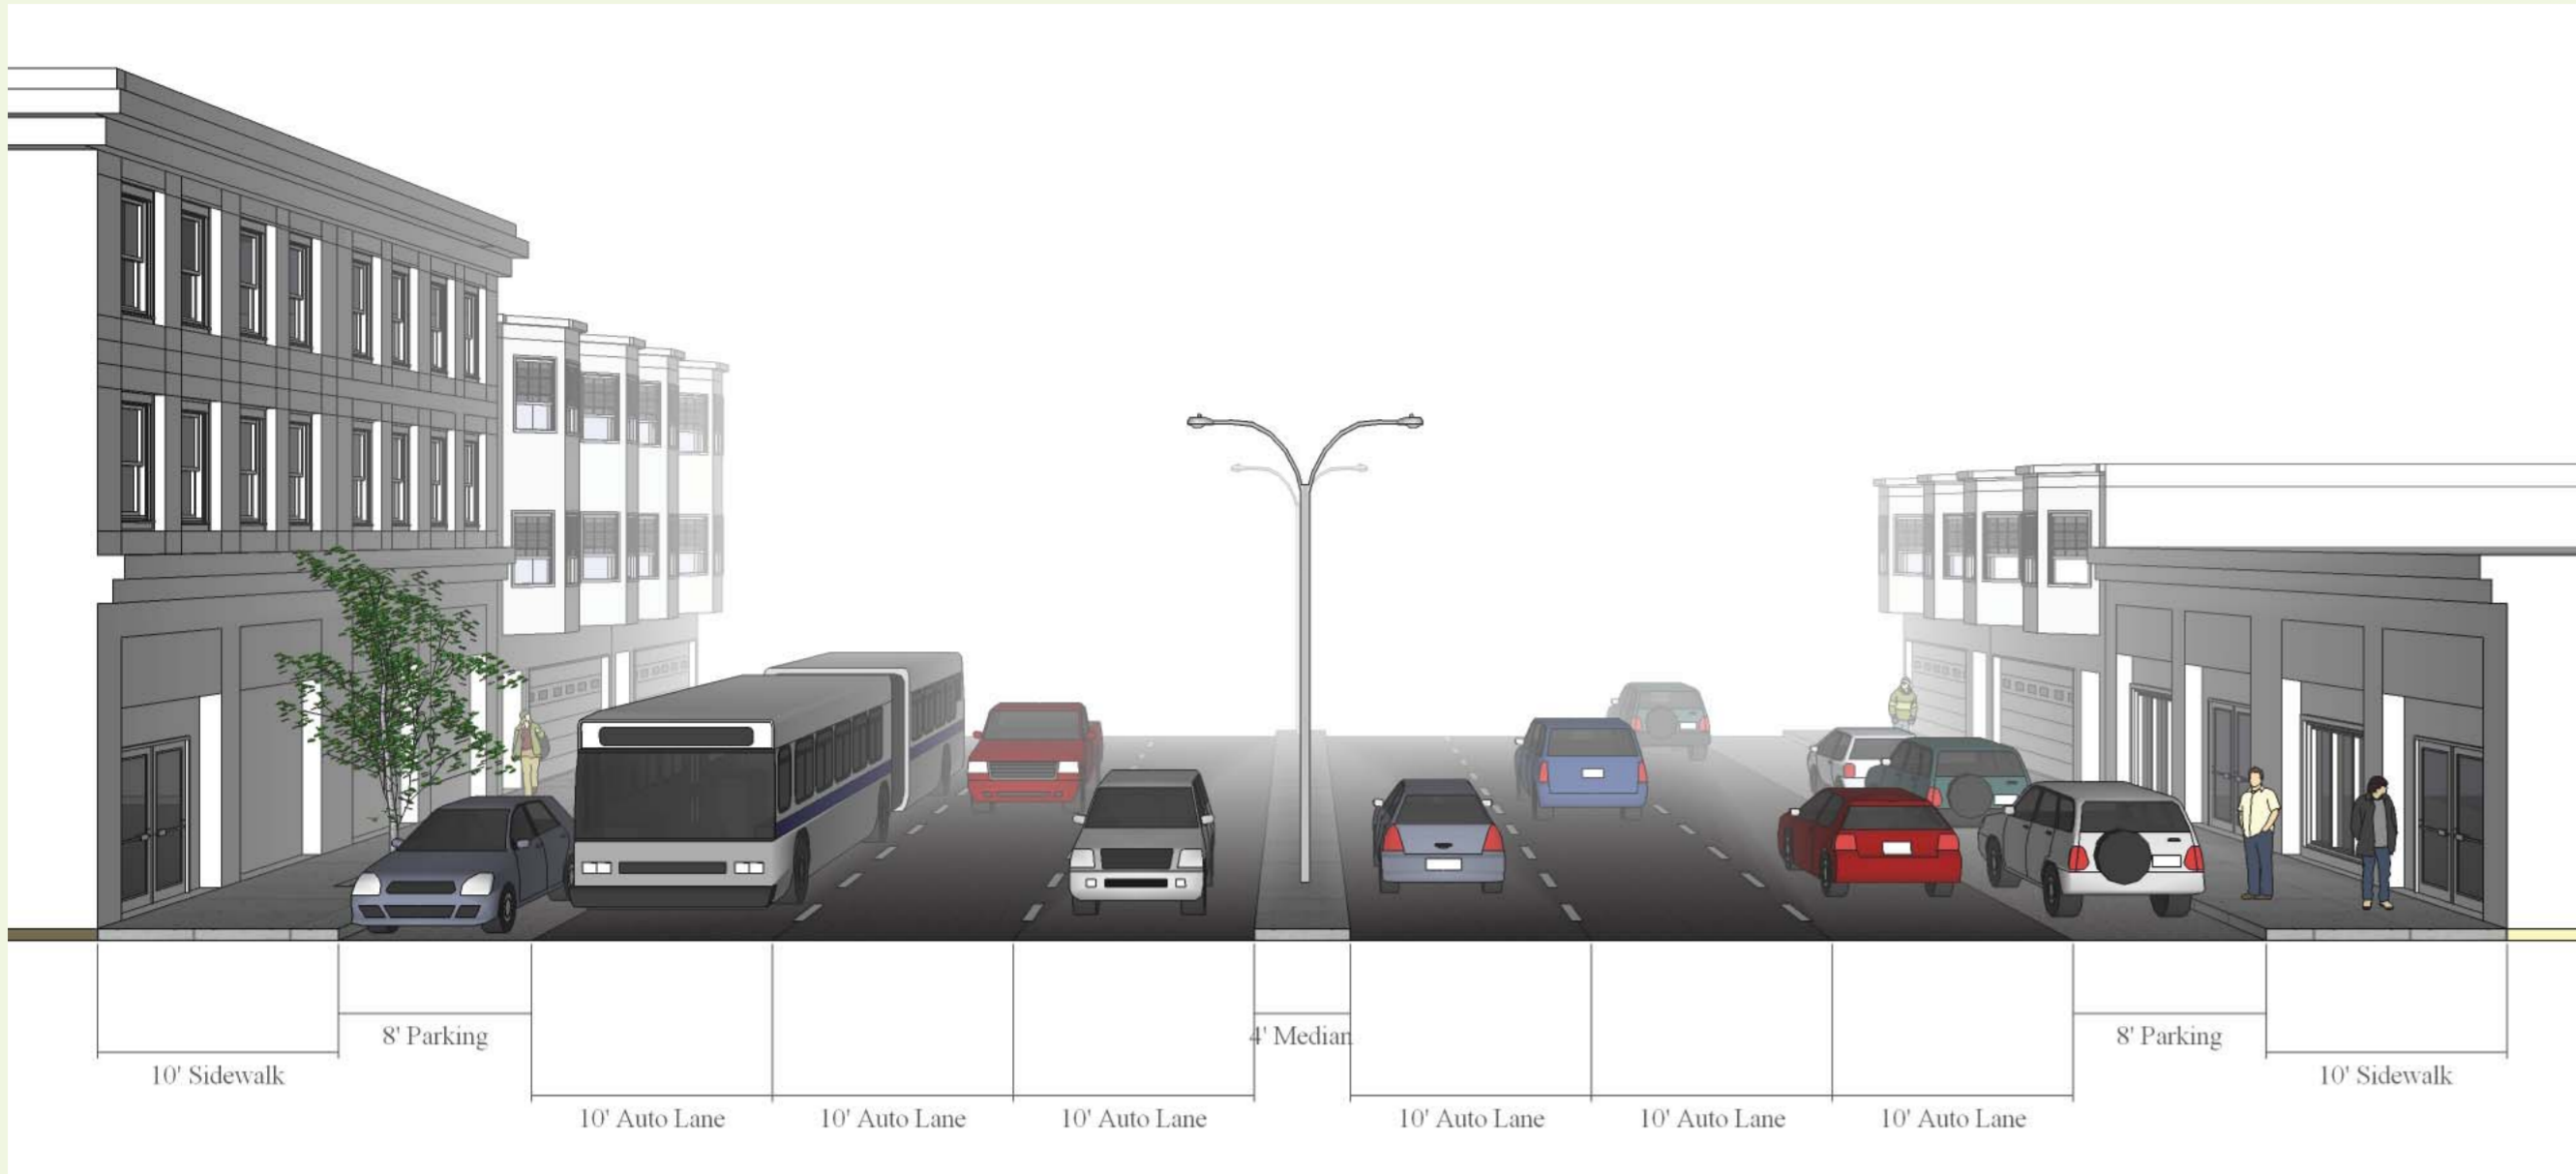


Existing Condition



Option 1: Wide Median



Option 2: Boulevard

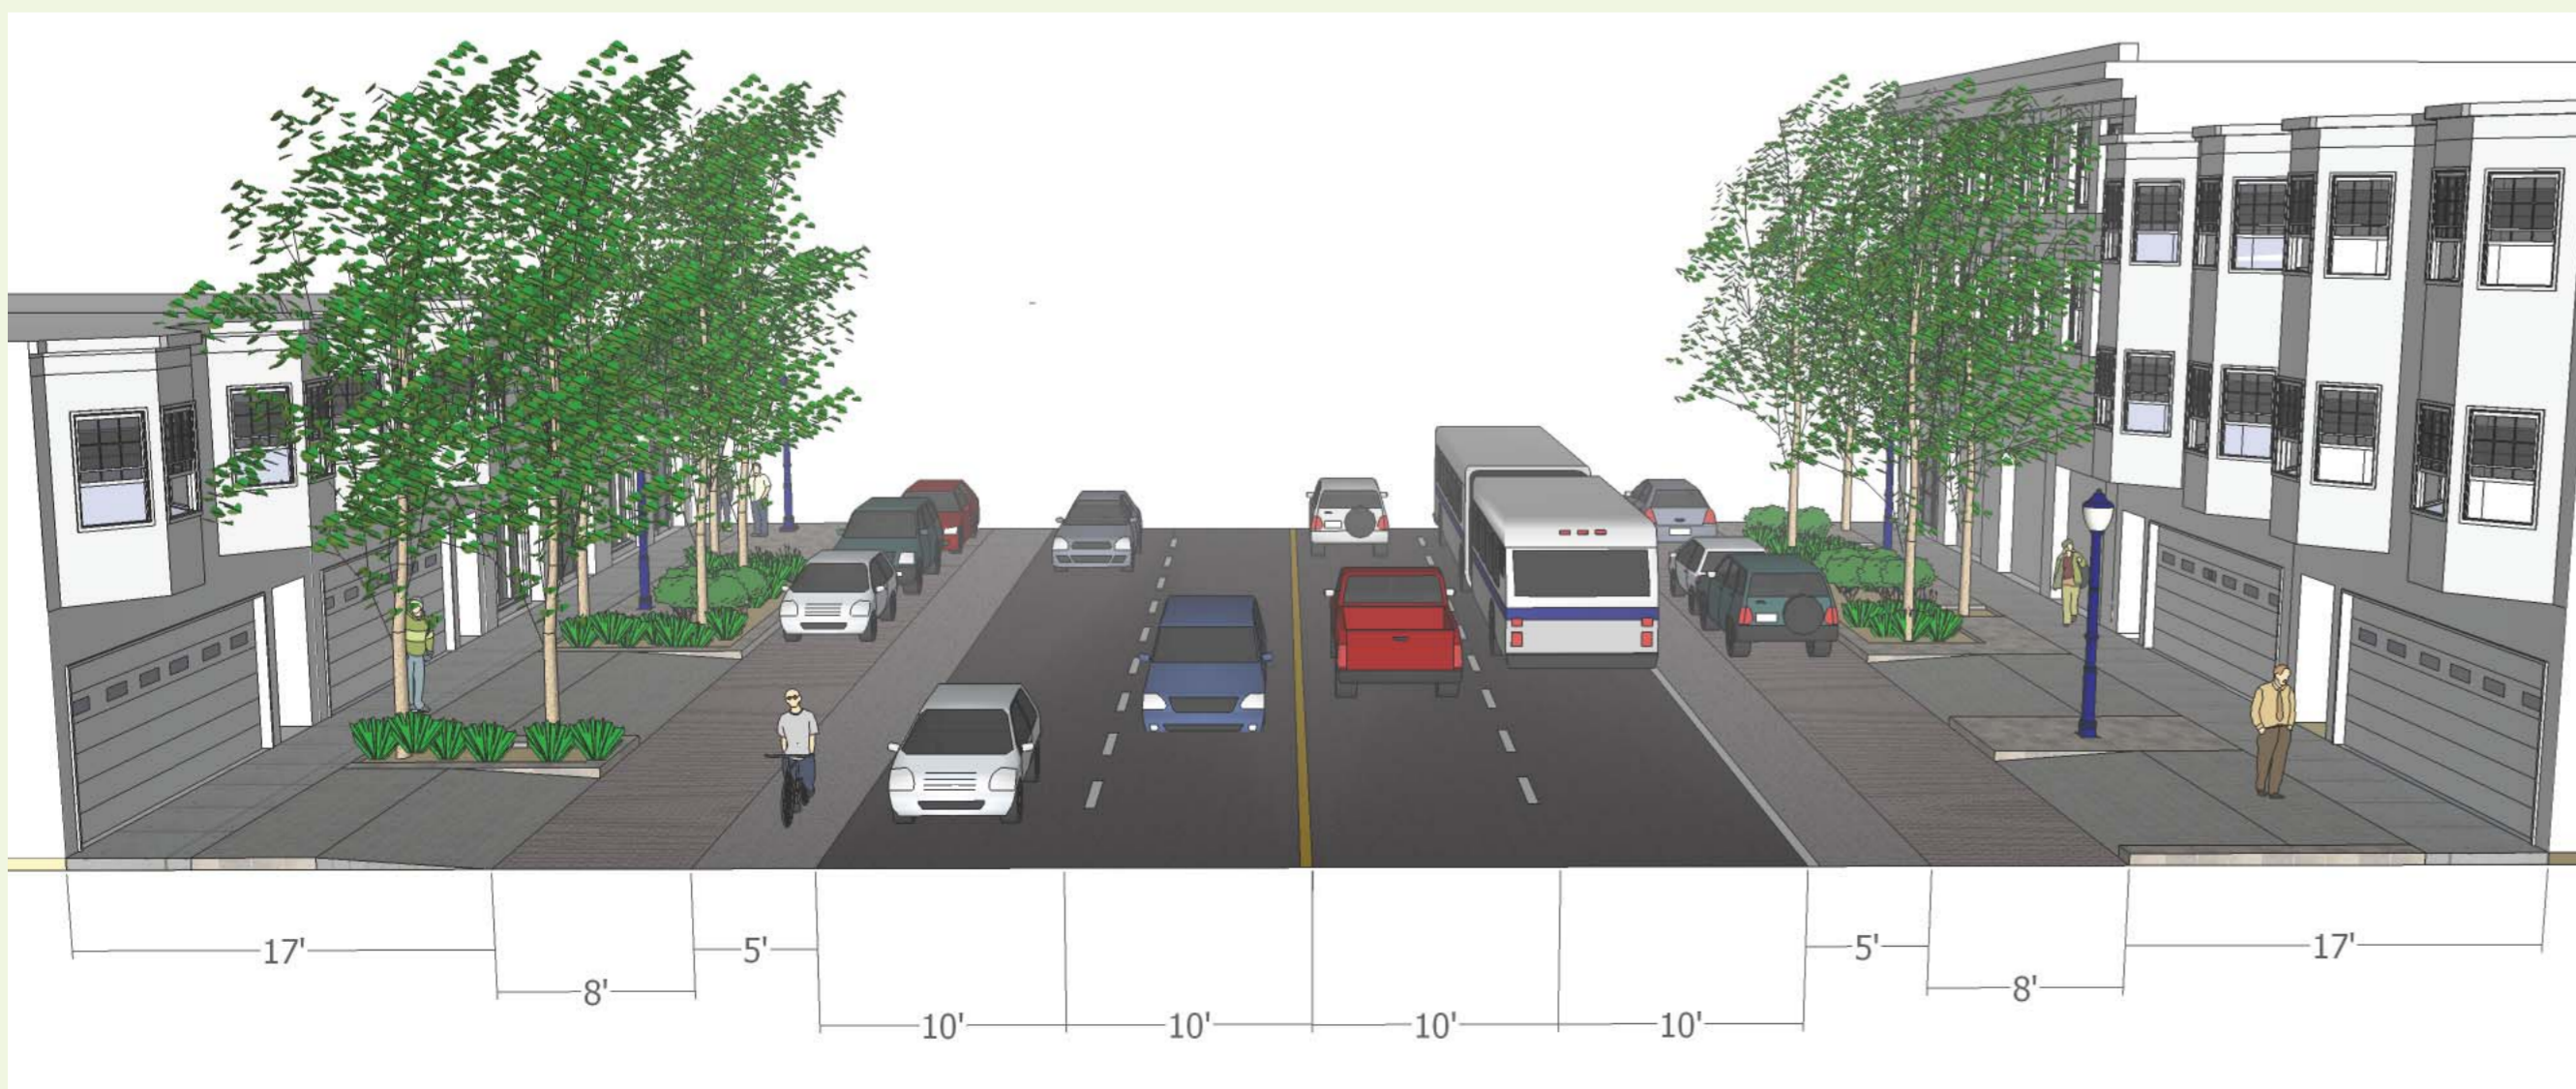

Option 3: Wider Sidewalks