
 PARTIAL BLOCK PLAN


NO SCALE


BLOCK 6745 / LOT 070

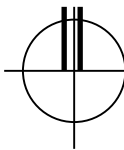


 PARTIAL BLOCK PLAN


NO SCALE

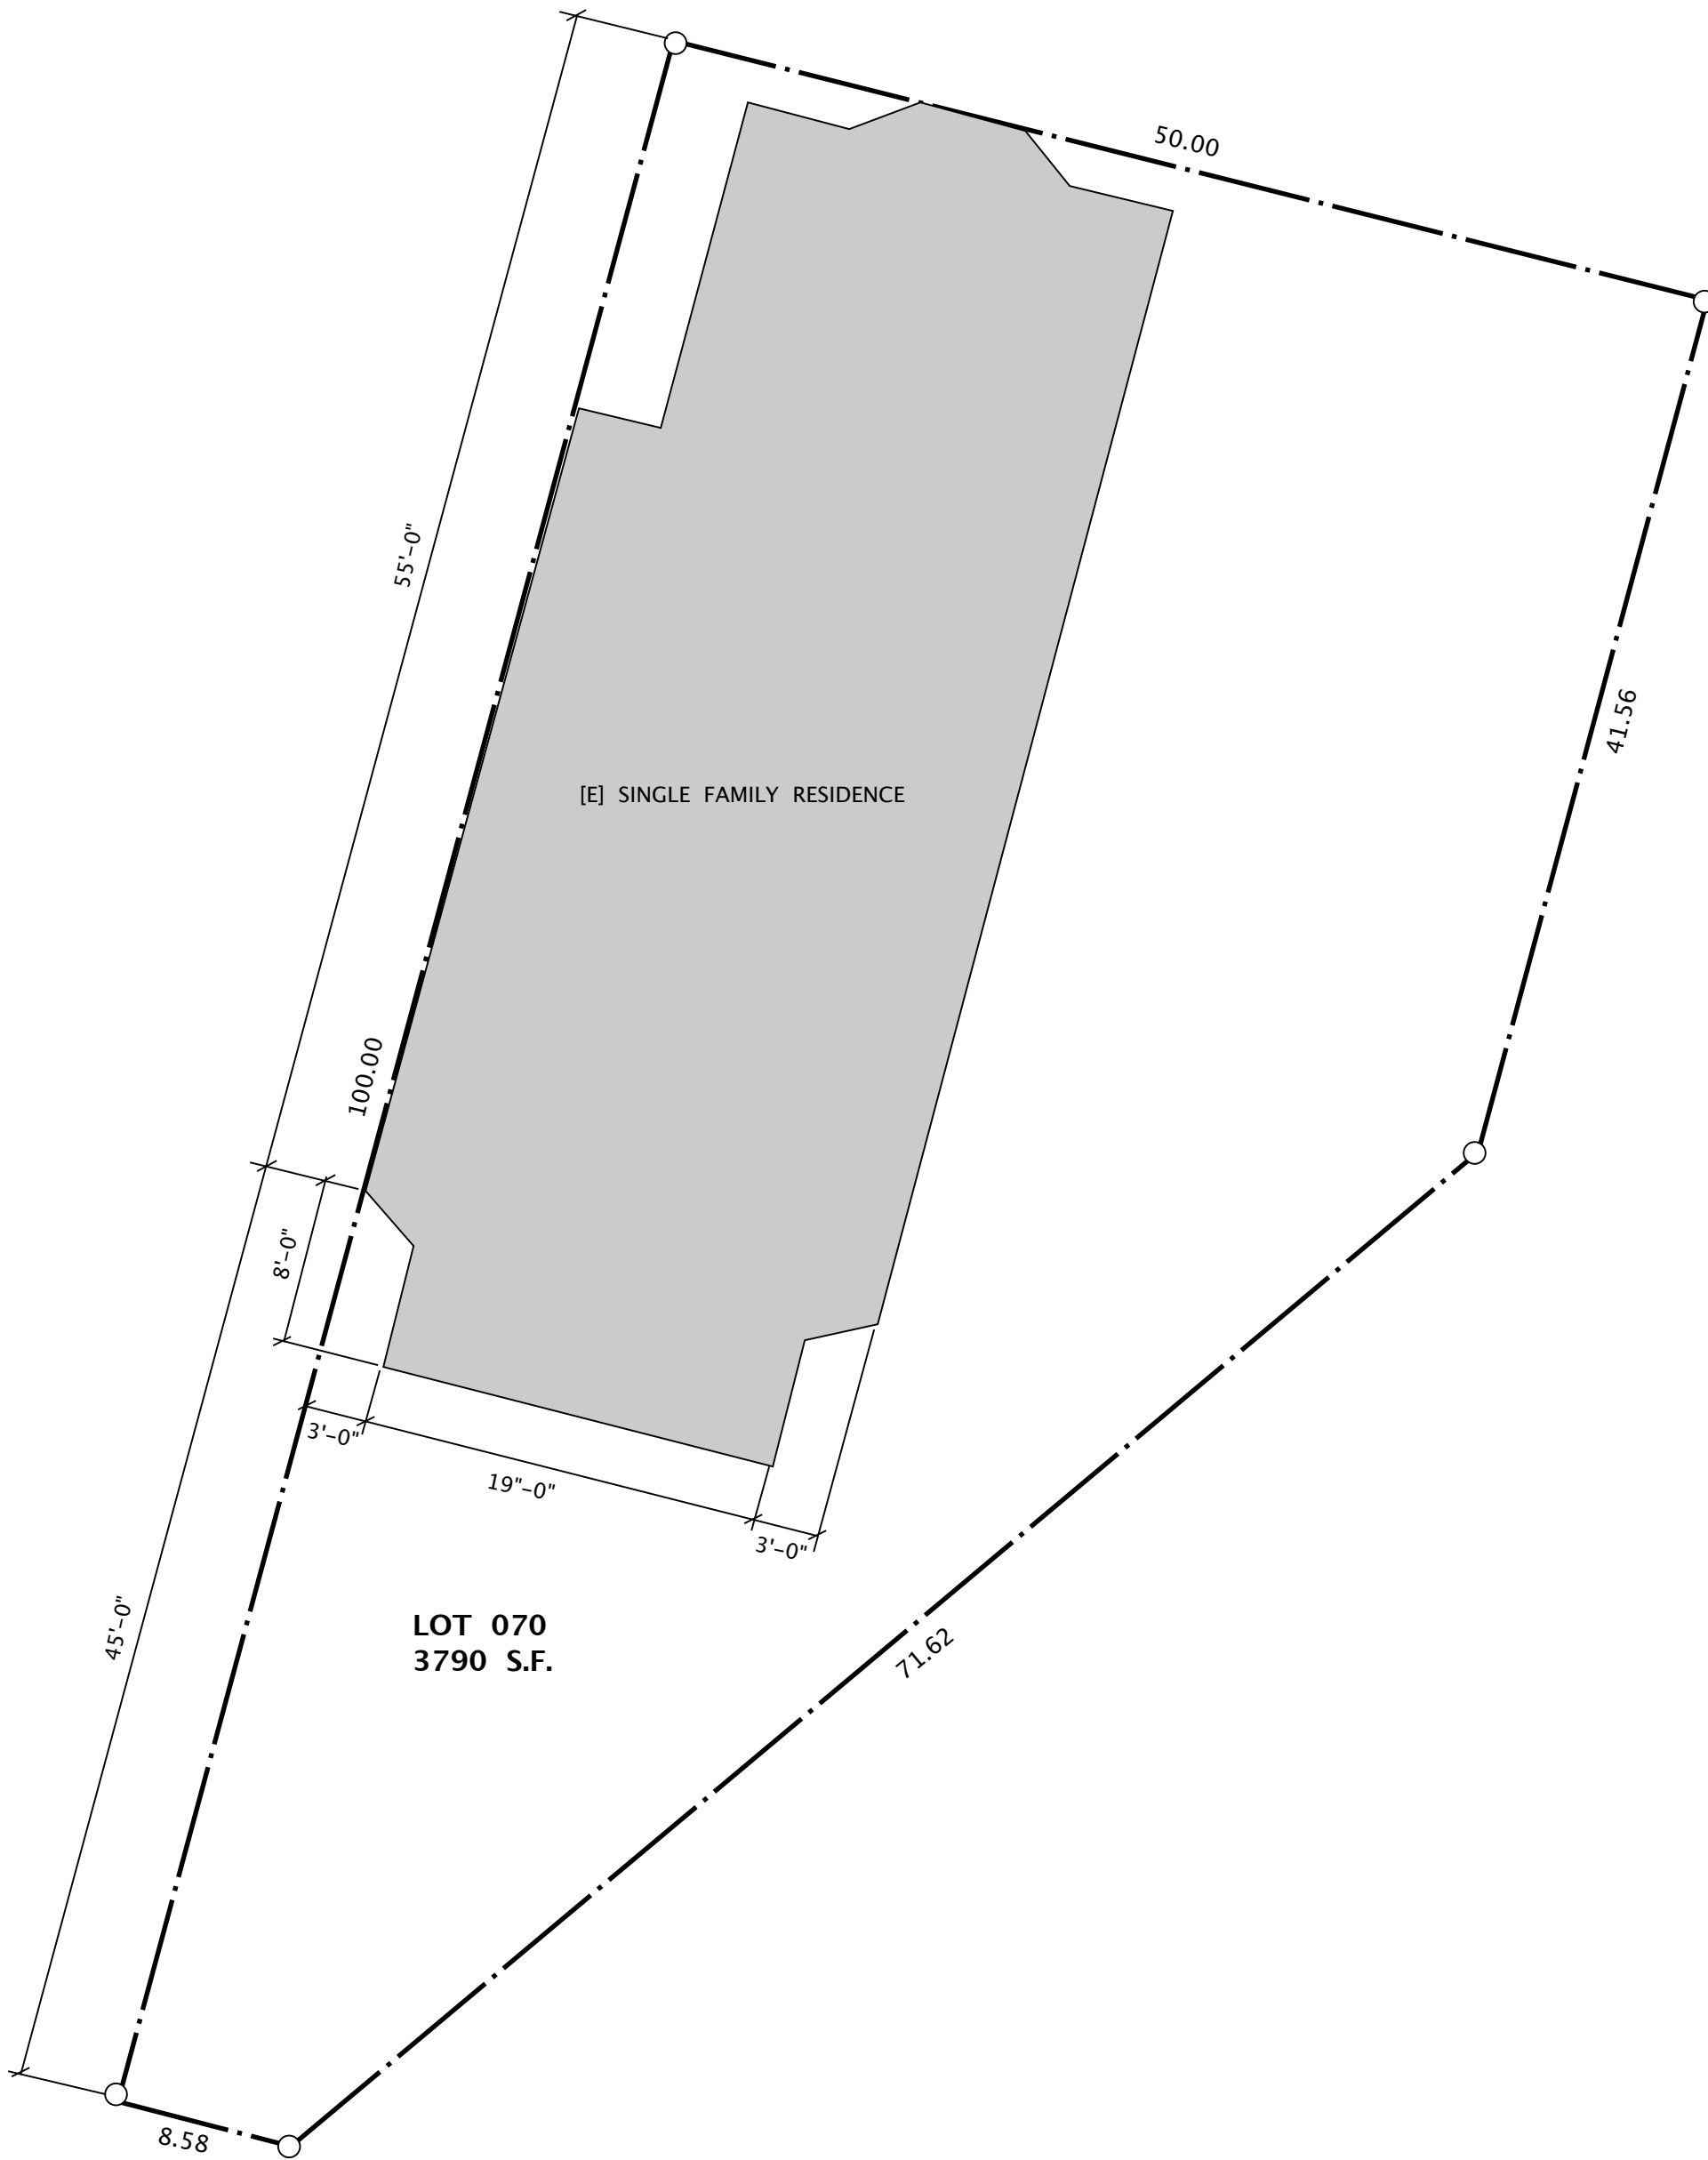

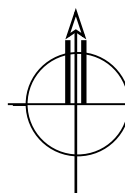 EXISTING PLOT PLAN

1/8" = 1' - 0"

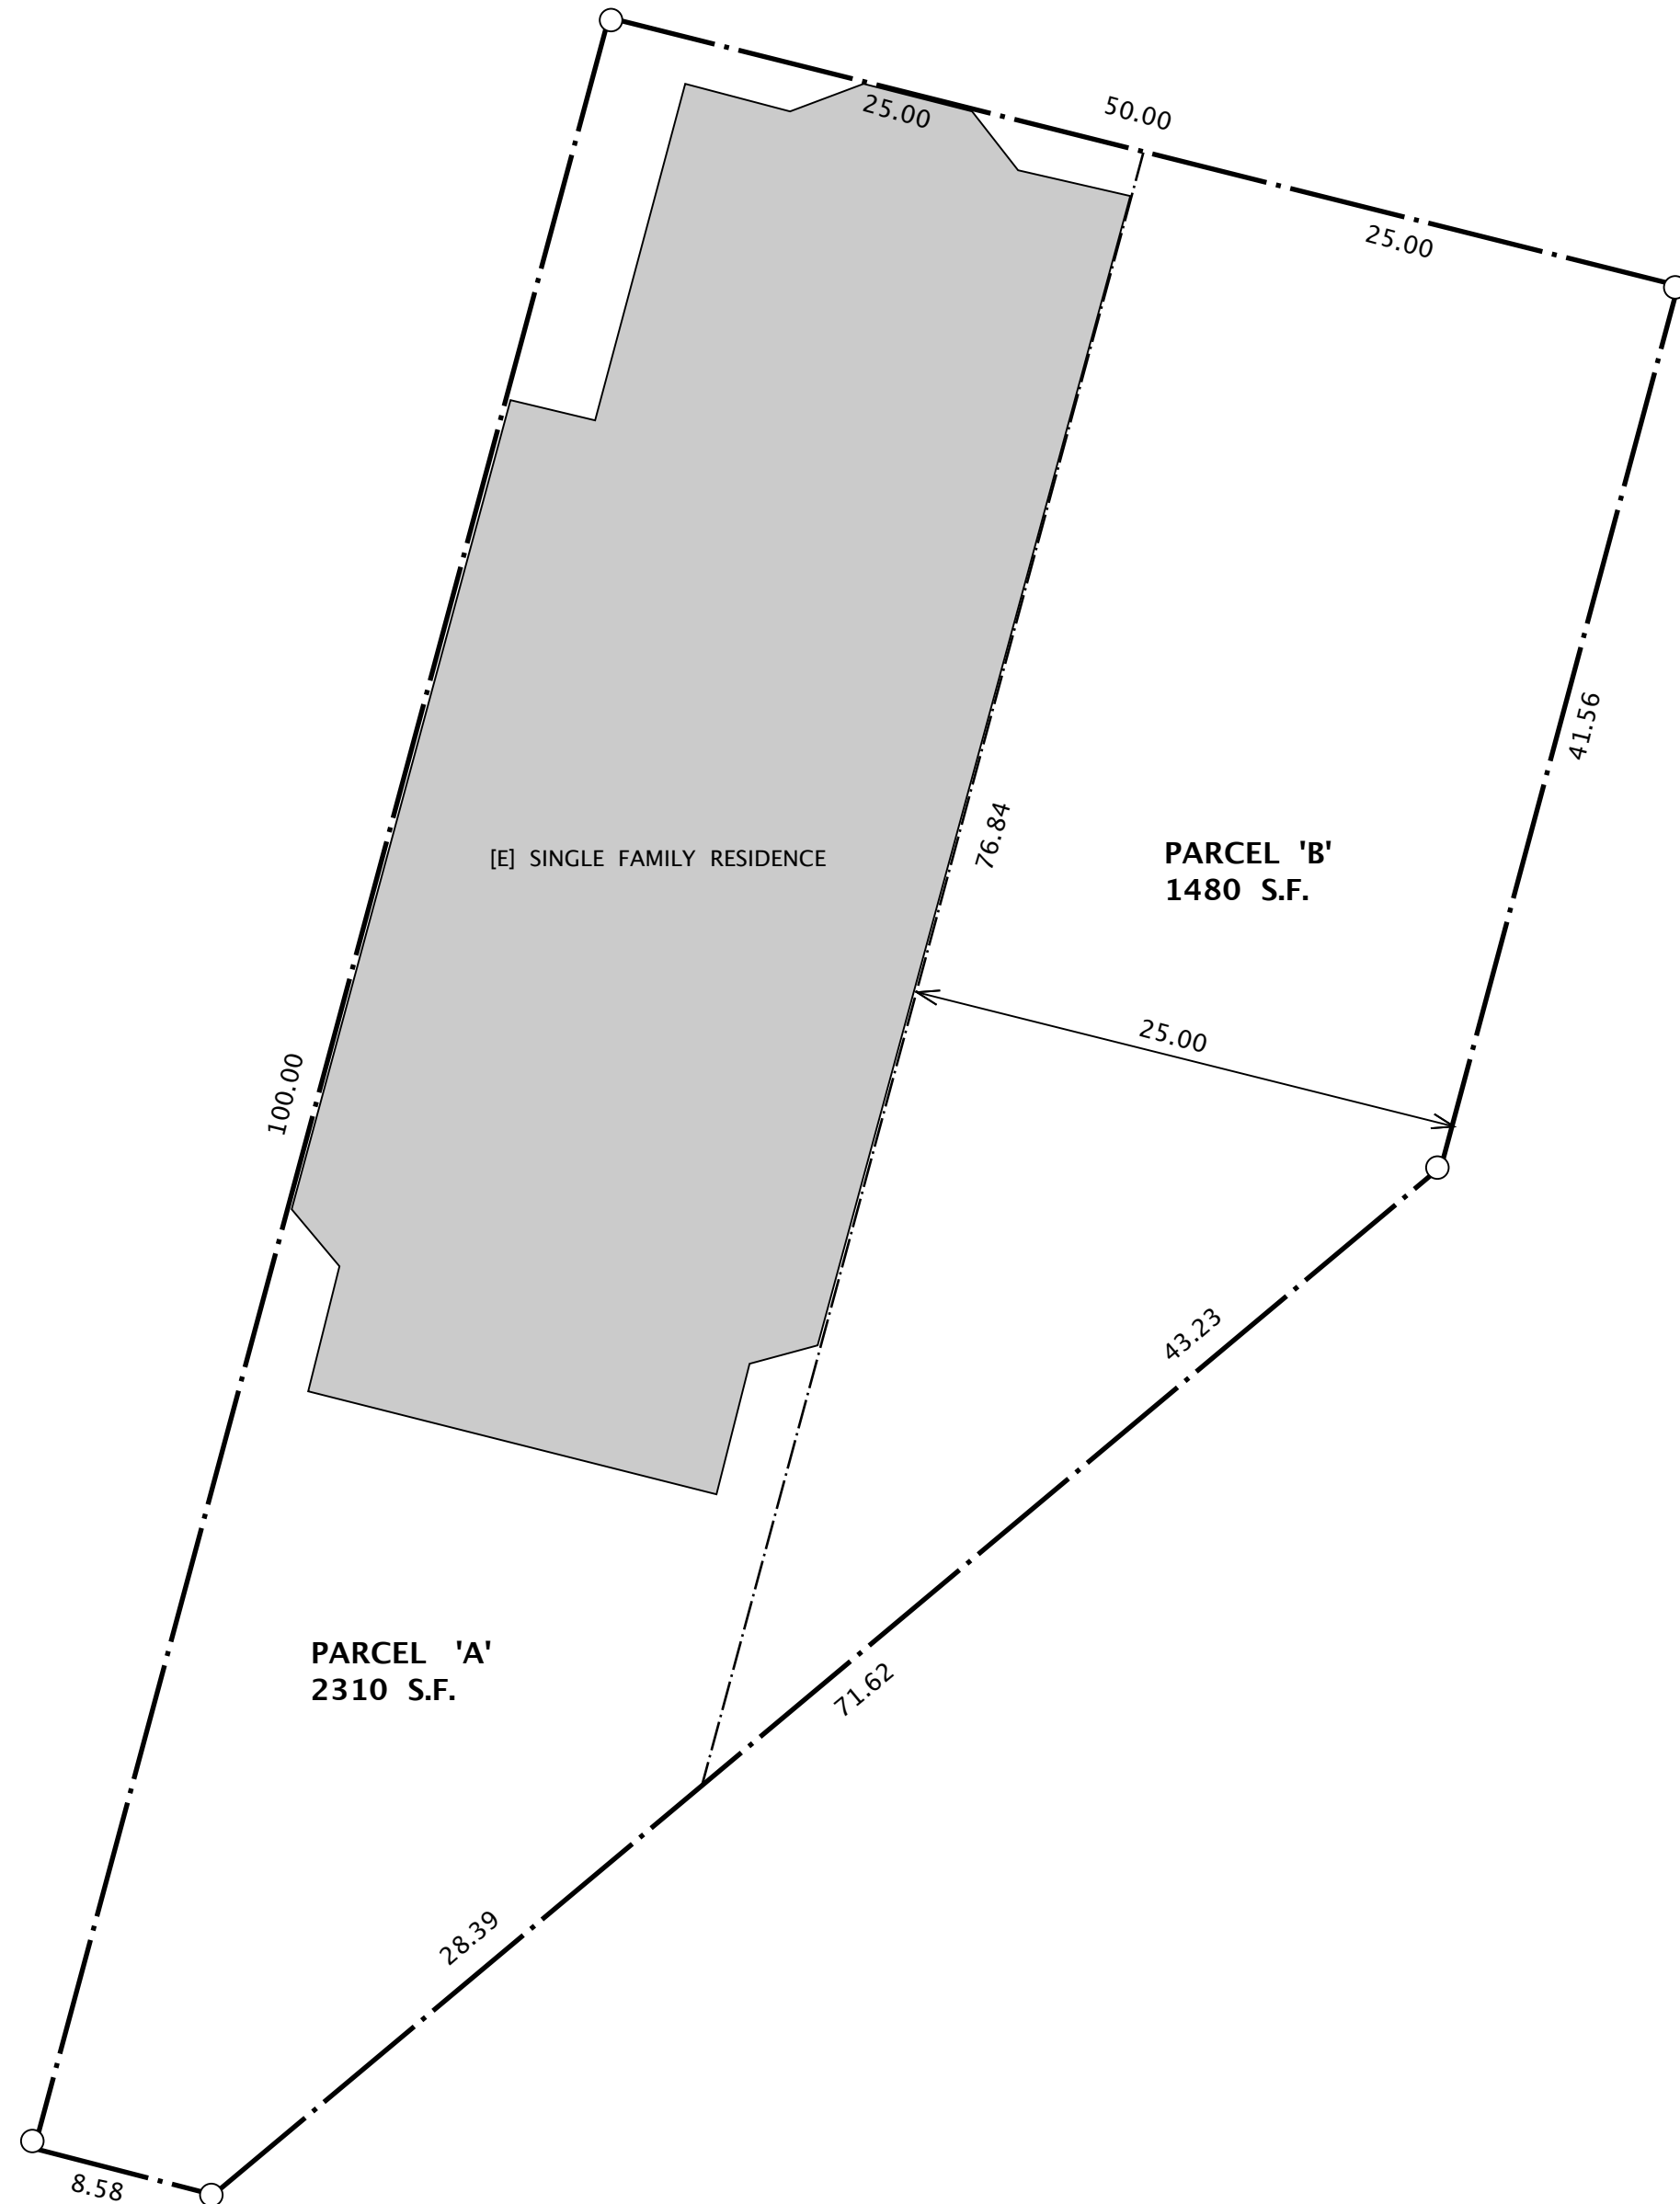


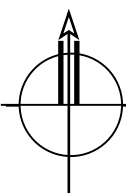 PROPOSED PLOT PLAN

1/8" = 1' - 0"

REVISIONS			
NO.	DATE	DESCRIPTION	SHEET NOS.
1			

LOCATION MAP

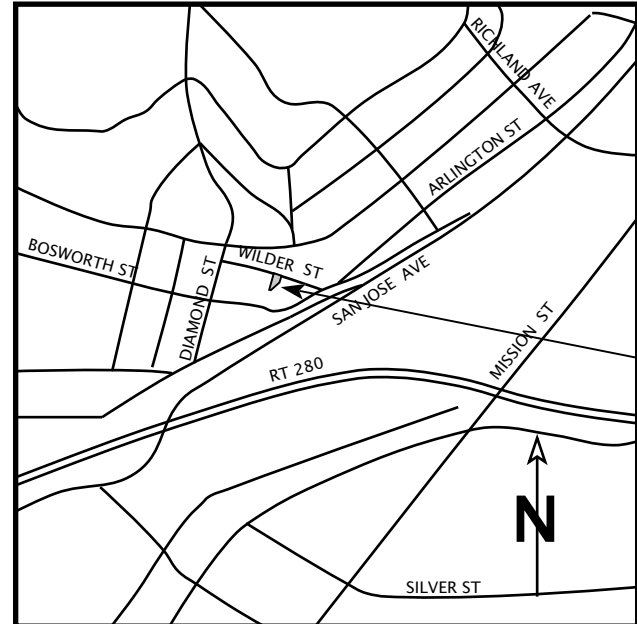

PROJECT DATA

ADDRESS - 35 WILDER STREET
BLOCK / LOT - 6745 / 070
ZONING - RH-2
LOT AREA - 3790.00 S.F.

CONTACT LIST

OWNER / CONTACT
CHRIS VAN LOBEN SELS
35 WILDER STREET
SAN FRANCISCO, CA. 94131
415.254.6695

PRELIMINARY DESIGN
8.13.10

SCOPE OF WORK

SUBDIVIDE LOT 070 INTO 2 PARCELS

SHEET INDEX

A1 PARTIAL BLOCK PLAN
EXISTING & PROPOSED PLOT PLANS

LOT SUBDIVISION
35 Wilder Street, San Francisco, California

PARTIAL BLOCK PLAN
EXISTING AND PROPOSED PLOT PLAN

PRINT DATE

SHEET NOS.

A1

be
ARCHITECT
BILL EGAN
15 Perego Terrace, Suite 5, San Francisco, Ca. 94131
415 260 1228
billegan@sbcglobal.net
fax 415 285 2996

Ownership and Use of Documents: All drawings, specifications and their content appearing herein constitute the original and unpublished work of William Egan, Architect and the same shall remain the property of the architect. They are to be used only with respect to this project and shall not be duplicated, used by any persons on other projects, or extensions to this project without expressed written agreement with the architect.